

SEE PAGE #51



517-999-9999
1800 Grand River Ave
Lansing MI 48906

PROPRIETARY INFORMATION NOT FOR DISCLOSURE

This Set of Plans contains confidential or proprietary information, and the recipient must not disclose, copy, re-create, or distribute the plans or the information contained therein, either directly or indirectly, to other entities or individuals without written or express permission from ACD.NET

DRAWING DISCLAIMER

Facility Locations are general in nature, ACD.NET will not be held accountable for the accuracy of the information provided on these drawings. Contact the Local ONE CALL AGENCY 72 HOURS PRIOR TO CONSTRUCTION FOR EXACT UTILITY LOCATIONS AT:

MISS DIG 1-800-482-7171	O.U.P.S. 1-800-362-2764	INDIANA811 1-800-382-5544
----------------------------	----------------------------	------------------------------

Project Manager

C. SUNDEN

Permitting

C. SUNDEN

Transport Manager

G. GOULD

Drawn By Date

J. ANDERSON 11/13/20

As Built Date

Revisions

REV #	DESCRIPTION	BY	DATE
1	Revisions	KN	6/28/21
2	Removed Poles	KN	2/3/22
3	Added Overlash symbol to pages 19,24,29,32,36	DW	2/13/23
4	Changed Fiber count pages 19,24,29,32,36, 50, 51	DW	2/27/24



Exhibit: N/A

Remarks: PEACHTREE ID: 32244

SCALE: 1" = 50' TRS: T15N R10W S10 T15N R10W S11

COUNTY: MECOSTA TOWNSHIP: BIG RAPIDS TWP CITY: BIG RAPIDS PROJECT ID: GZ080937FO32244

CUSTOMER NUMBER: 080937

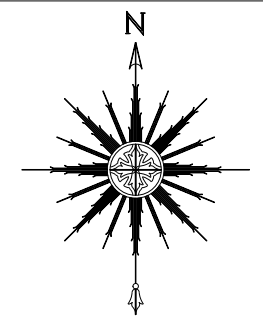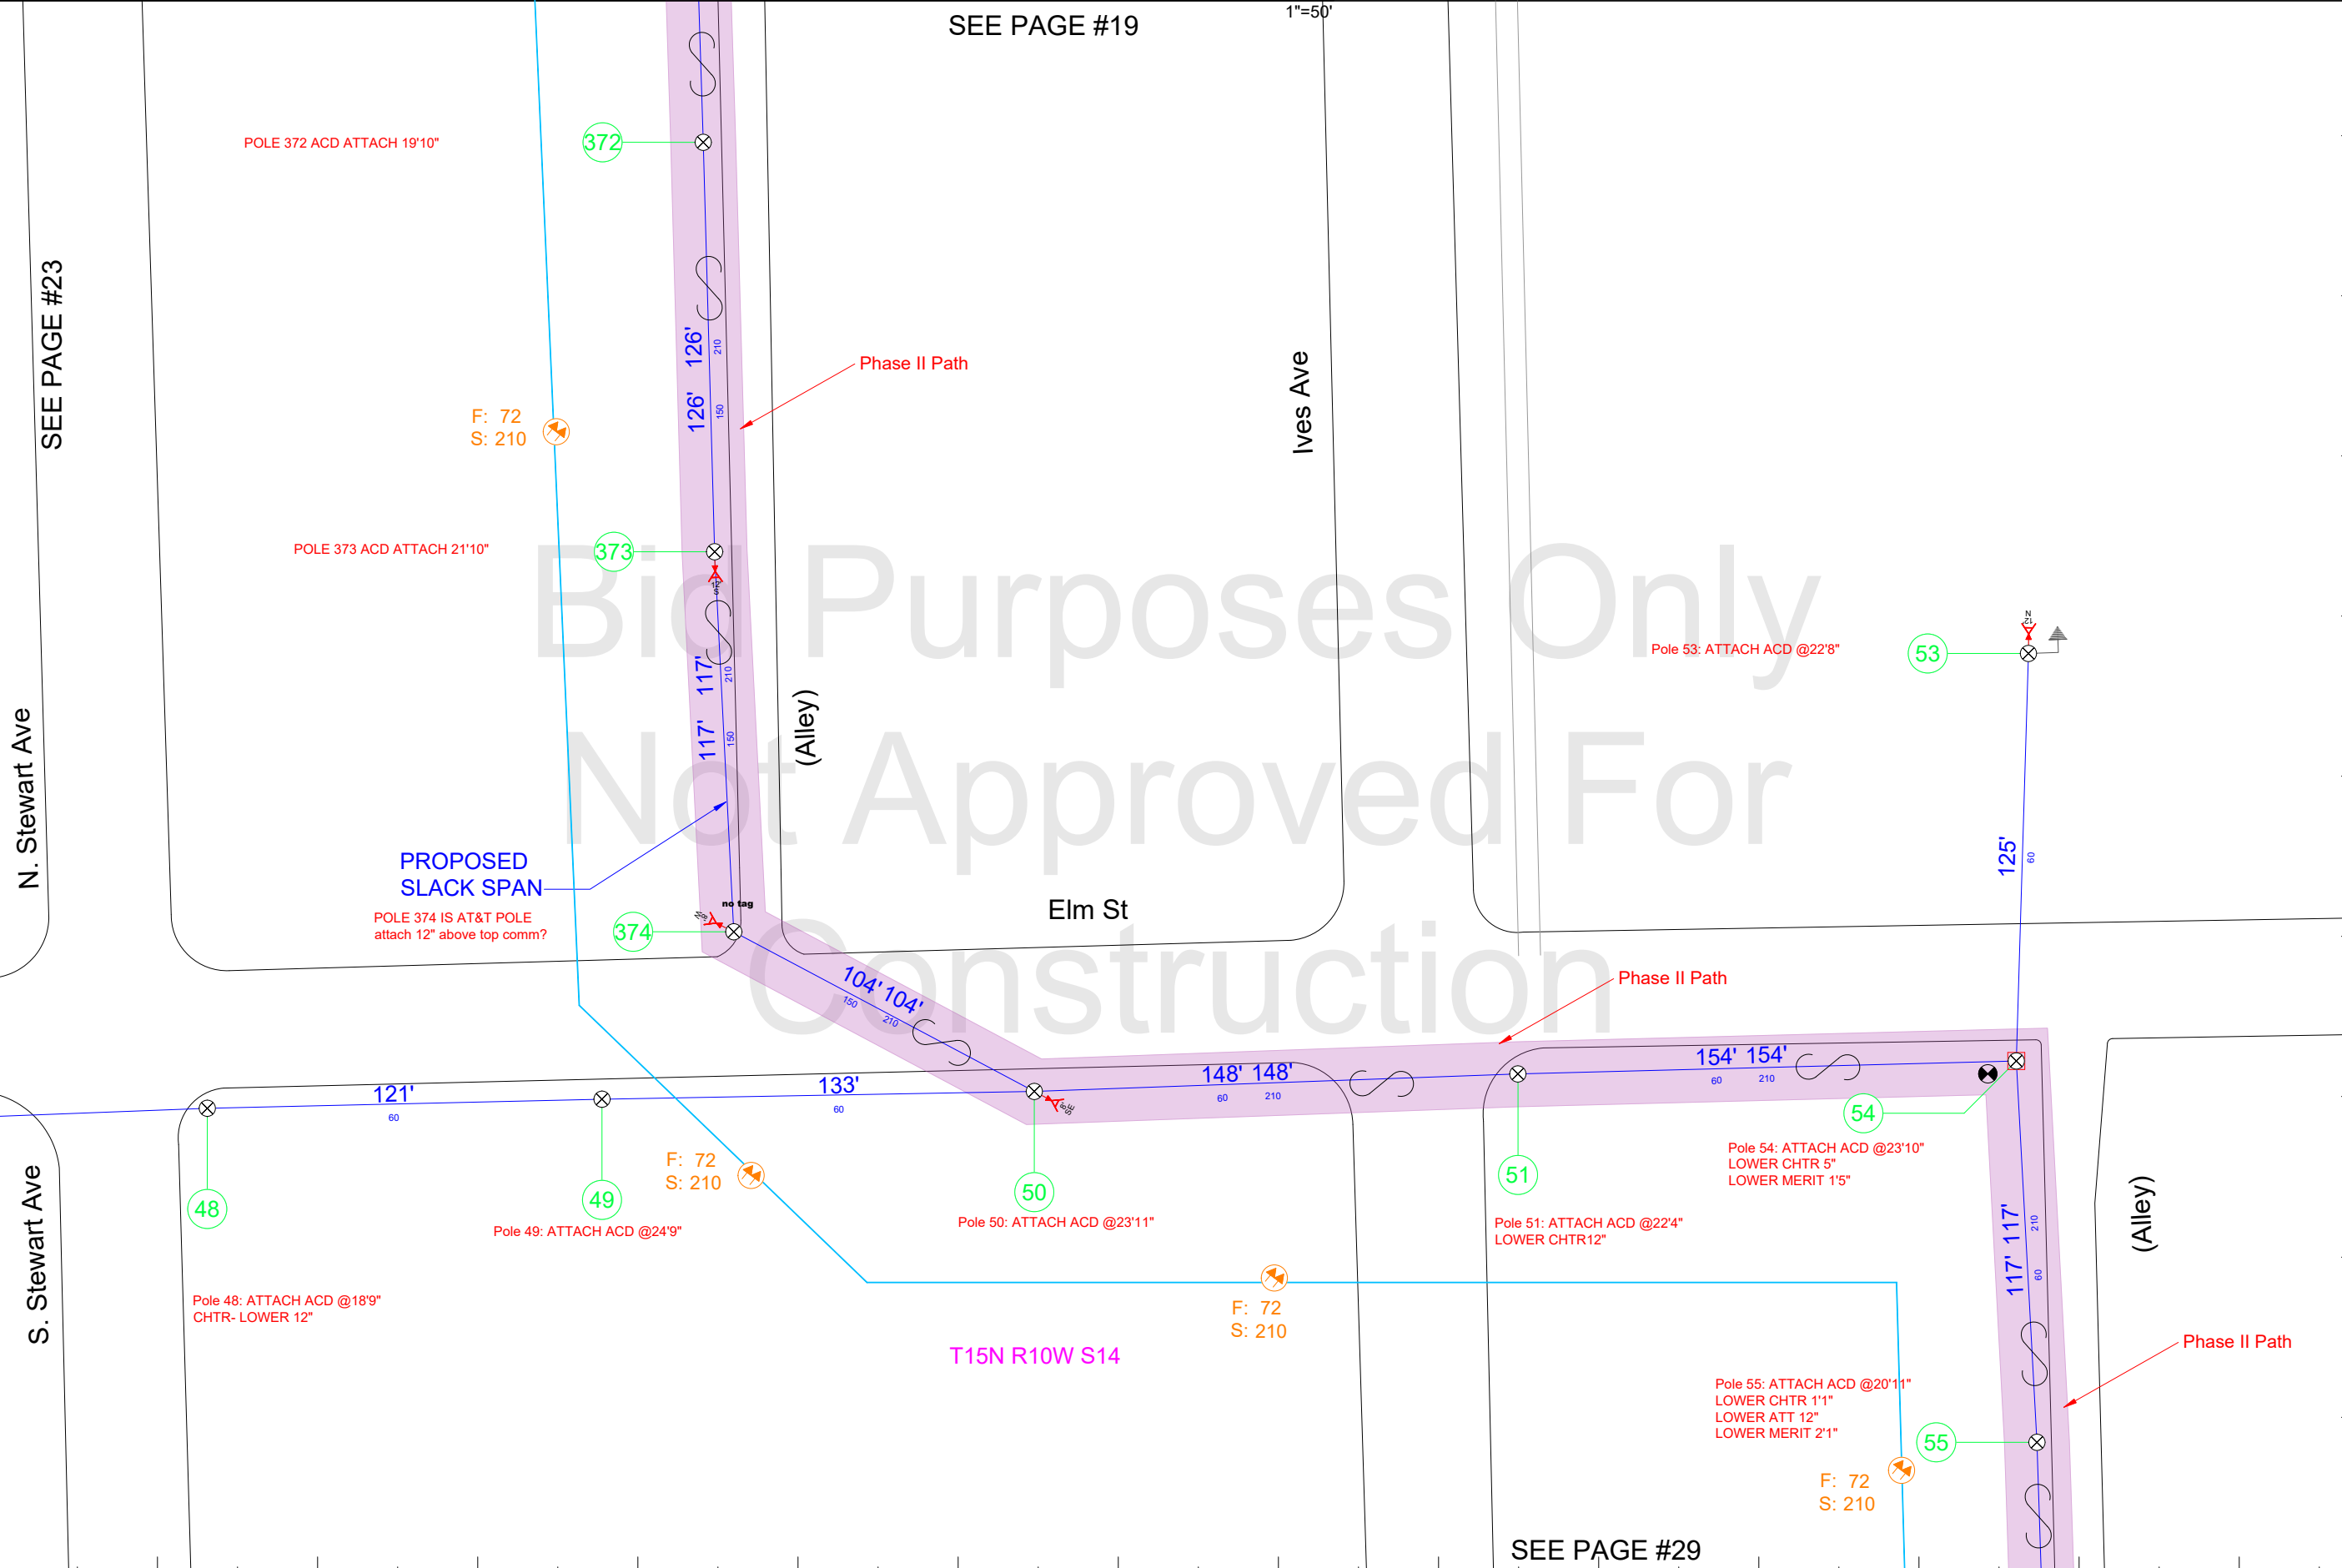

517-999-9999
1800 Grand River Ave
Lansing MI 48906

PROPRIETARY INFORMATION NOT FOR DISCLOSURE

This Set of Plans contains confidential or proprietary information, and the recipient must not disclose, copy, re-create, or distribute the plans or the information contained therein, either directly or indirectly, to other entities or individuals without written or express permission from ACD.NET

DRAWING DISCLAIMER

Facility Locations are general in nature, ACD.NET will not be held accountable for the accuracy of the information provided on these drawings. Contact the Local ONE CALL AGENCY 72 HOURS PRIOR TO CONSTRUCTION FOR EXACT UTILITY LOCATIONS AT:

MISS DIG 1-800-482-7171	O.U.P.S. 1-800-362-2764	INDIANA811 1-800-382-5544
----------------------------	----------------------------	------------------------------

CAD Standard Ver. 72919

Project Manager

C. SUNDEN

Permitting

C. SUNDEN

Transport Manager

G. GOULD

Drawn By **Date**

J. ANDERSON 11/13/20

As Built **Date**

Revisions


REV #	DESCRIPTION	BY	DATE
1	Revisions	KN	6/28/21
2	Removed Poles	KN	2/3/22
3	Added Overlash symbol to pages 19,24,29,32,36	DW	2/13/23
4	Changed Fiber count pages 19,24,29,32,36, 50, 51	DW	2/27/24

Exhibit: N/A

Remarks: PEACHTREE ID: 32244

SCALE: 1" = 50' TRS: T15N R10W S15


COUNTY: MECOSTA TOWNSHIP: BIG RAPIDS TWP CITY: BIG RAPIDS PROJECT ID: GZ080937FO32244 CUSTOMER NUMBER: 080937

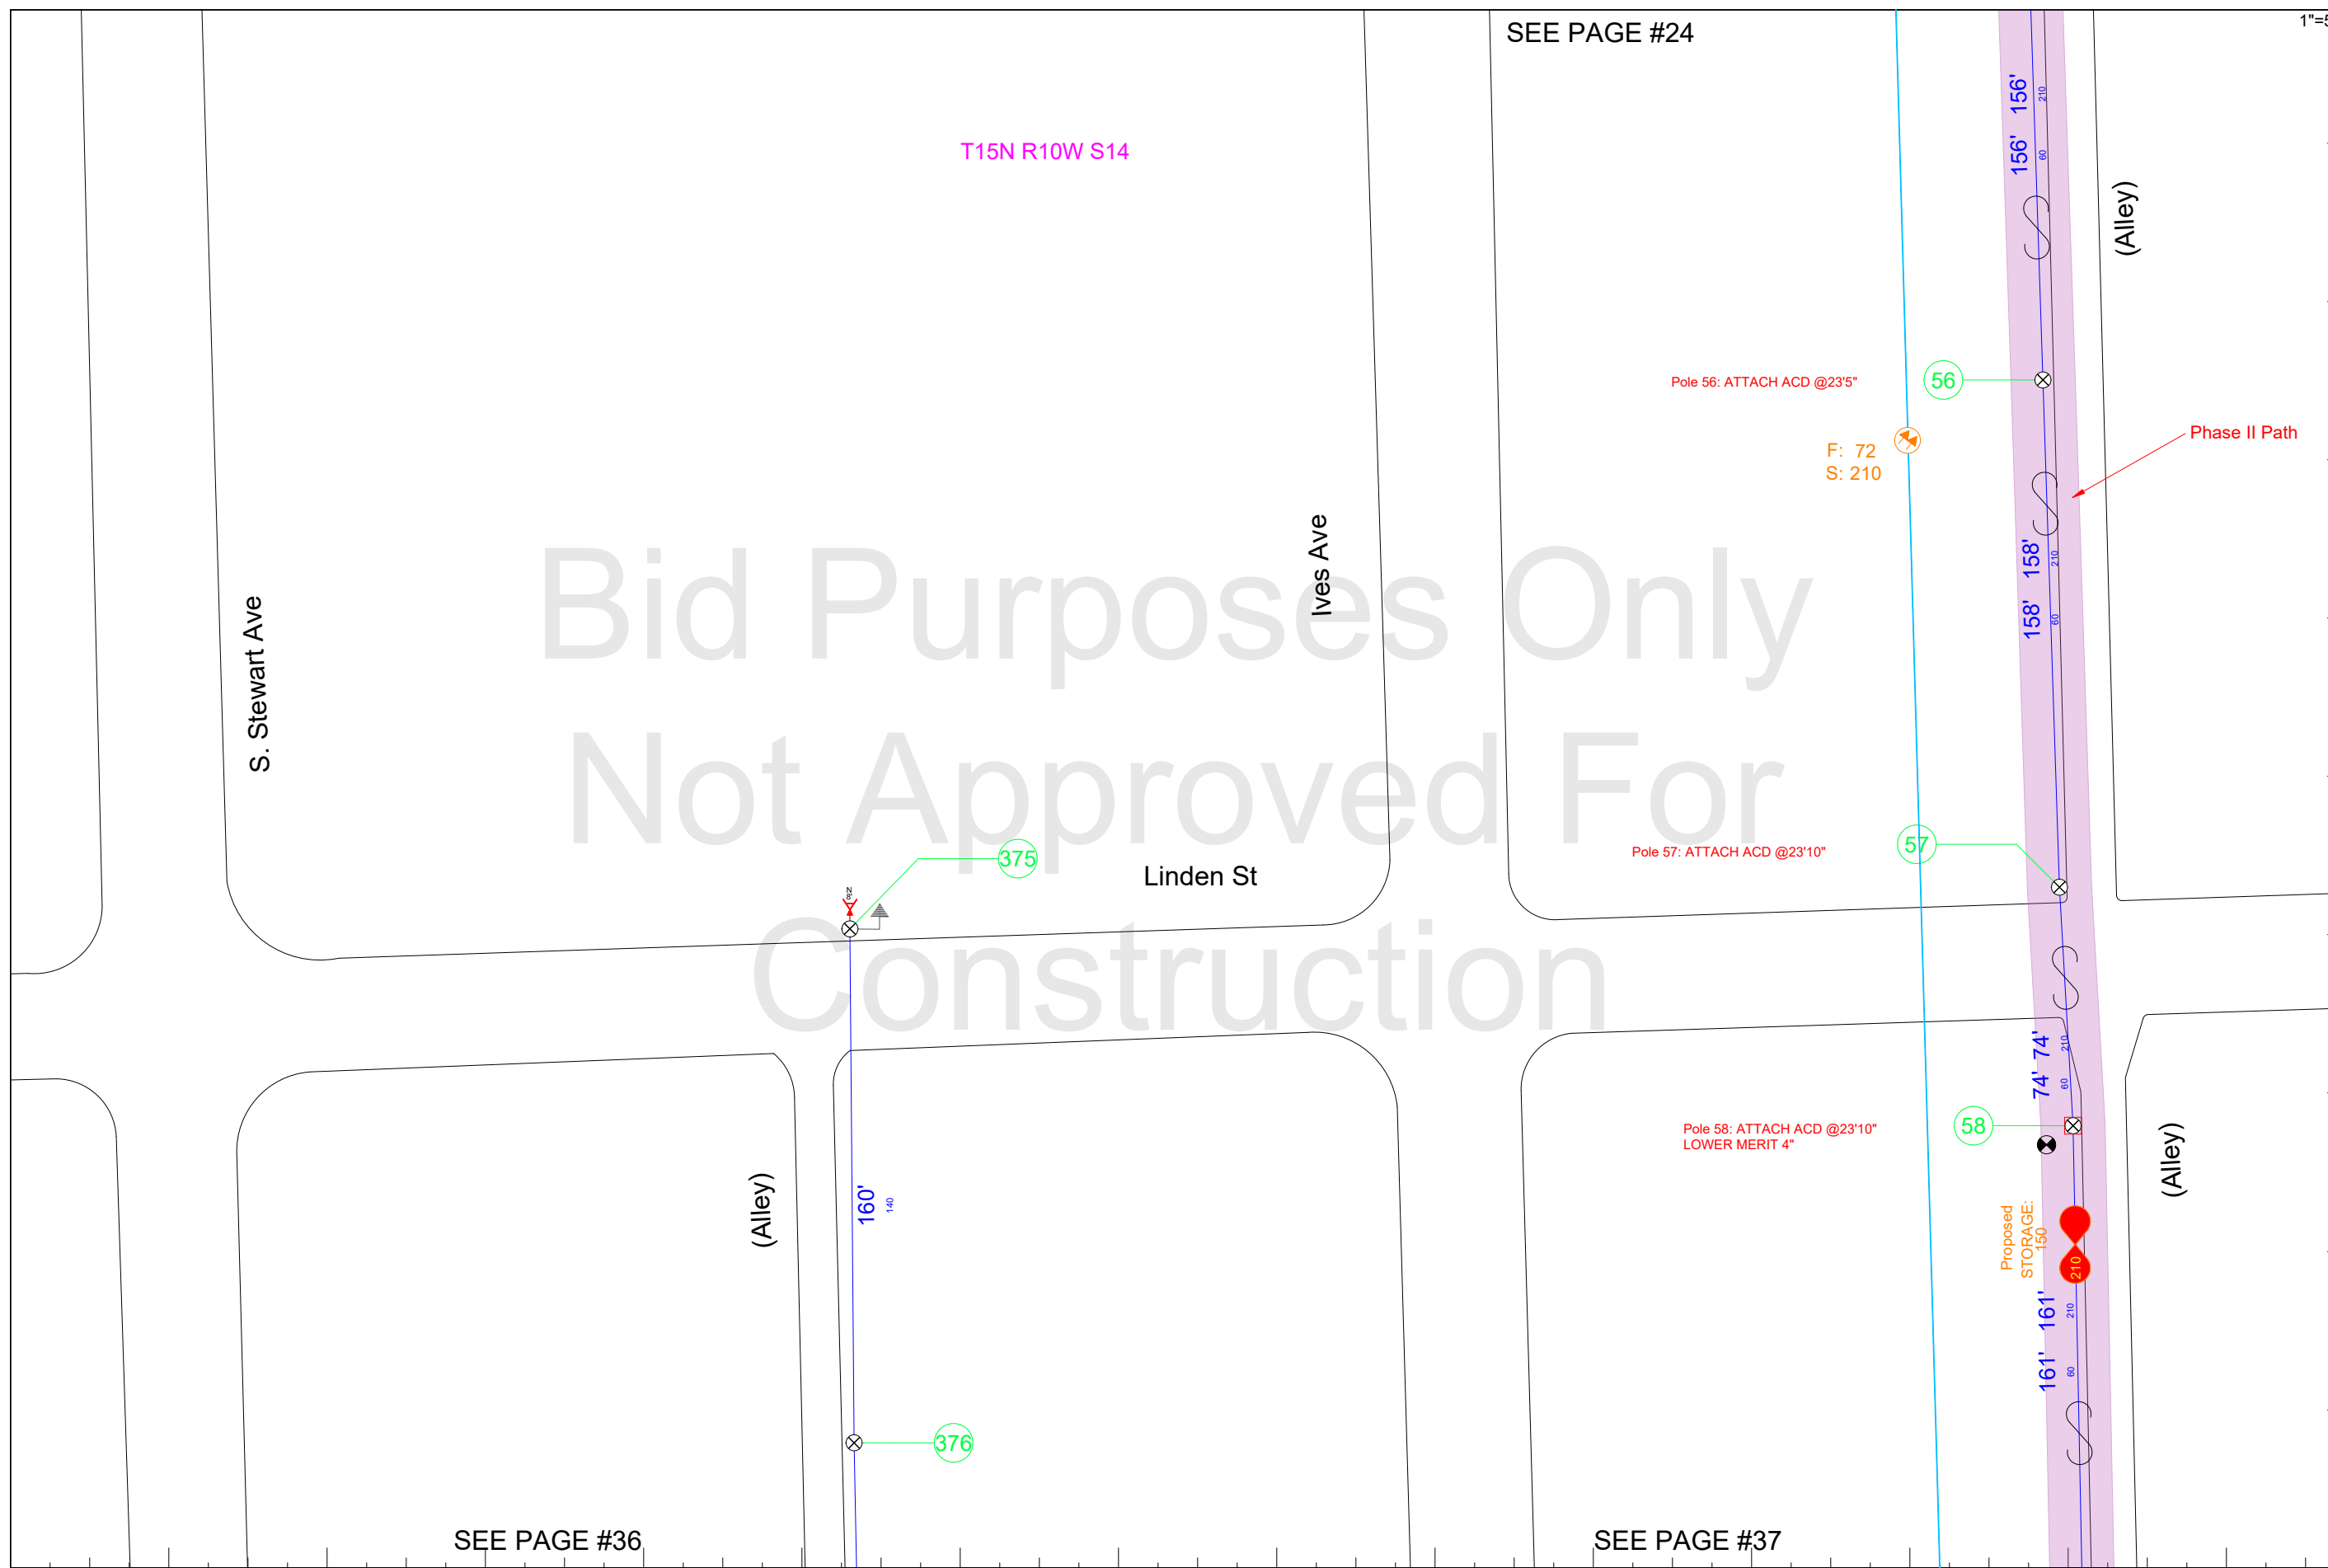

SEE PAGE #24

T15N R10W S14

1"=50'

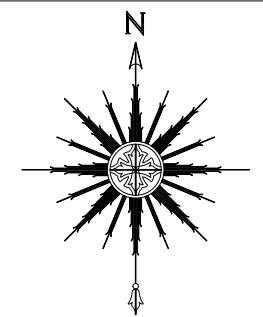

517-999-9999
1800 Grand River Ave
Lansing MI 48906

**PROPRIETARY
INFORMATION NOT FOR
DISCLOSURE**

This Set of Plans contains confidential or proprietary information, and the recipient must not disclose, copy, re-create, or distribute the plans or the information contained therein, either directly or indirectly, to other entities or individuals without written or express permission from ACD.NET

DRAWING DISCLAIMER

Facility Locations are general in nature, ACD.NET will not be held accountable for the accuracy of the information provided on these drawings. Contact the Local ONE CALL AGENCY 72 HOURS PRIOR TO CONSTRUCTION FOR EXACT UTILITY LOCATIONS AT:

MISS DIG 1-800-482-7171	O.U.P.S. 1-800-362-2764	INDIANA811 1-800-382-5544
----------------------------	----------------------------	------------------------------

CAD Standard Ver. 72919

Project Manager

C. SUNDEN

Permitting

C. SUNDEN

Transport Manager

G. GOULD

Drawn By **Date**

J. ANDERSON 11/13/20

As Built **Date**

Revisions

REV #	DESCRIPTION	BY	DATE
1	Revisions	KN	6/28/21
2	Removed Poles	KN	2/3/22
3	Added Overlash symbol to pages 19,24,29,32,36	DW	2/13/23
4	Changed Fiber count pages 19,24,29,32,36, 50, 51	DW	2/27/24

Exhibit: N/A

Remarks:		PEACHTREE ID: 32244	
SCALE: 1" = 50'	TRS: T15N R10W S15		
COUNTY: MECOSTA	TOWNSHIP: BIG RAPIDS TWP	CITY: BIG RAPIDS	PROJECT ID: GZ080937FO32244
			CUSTOMER NUMBER: 080937

SEE PAGE #35

SEE PAGE #28

1"=50'

SEE PAGE #29

T15N R10W S14

S. Stewart Ave

Locust St

(Alley)

(Alley)

PROPOSED MID-SPAN CLAP

Pole 261:
ATTACH ACD @21'11"

Pole 262:
ATTACH ACD @20'5"
Lower Chtr from 19'5" to 18'3",
AT&T from 18'3" to 17'3"

POLE 246:
ATTACH ACD @22'7"

POLE 247:
ATTACH ACD @20'4"
Lower Chtr from 19'4" to 18'4",
AT&T from 18'4" to 17'4"

F: 72
S: 210

POLE 245:
ATTACH ACD @21'3"


F: 72
S: 210

POLE 263:
ATTACH ACD @24'2"

POLE 248:
ATTACH ACD @21'1"

POLE 249:
ATTACH ACD @23'1"

SEE PAGE #44

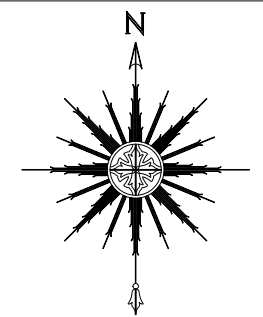

517-999-9999
1800 Grand River Ave
Lansing MI 48906

PROPRIETARY
INFORMATION NOT FOR DISCLOSURE

This Set of Plans contains confidential or proprietary information, and the recipient must not disclose, copy, re-create, or distribute the plans or the information contained therein, either directly or indirectly, to other entities or individuals without written or express permission from ACD.NET

DRAWING DISCLAIMER

Facility Locations are general in nature, ACD.NET will not be held accountable for the accuracy of the information provided on these drawings. Contact the Local ONE CALL AGENCY 72 HOURS PRIOR TO CONSTRUCTION FOR EXACT UTILITY LOCATIONS AT:

MISS DIG	O.U.P.S.	INDIANA811
1-800-482-7171	1-800-362-2764	1-800-382-5544

CAD Standard Ver. 72919

Project Manager

C. SUNDEN

Permitting

C. SUNDEN

Transport Manager

G. GOULD

Drawn By **Date**

J. ANDERSON 11/13/20

As Built **Date**

Revisions

REV #	DESCRIPTION	BY	DATE
1	Revisions	KN	6/28/21
2	Removed Poles	KN	2/3/22
3	Added Overlash symbol to pages 19,24,29,32,36	DW	2/13/23
4	Changed Fiber count pages 19,24,29,32,36, 50, 51	DW	2/27/24

SEE PAGE #37

Exhibit: N/A

Remarks:

PEACHTREE ID: 32244

SCALE: 1" = 50'

TRS: T15N R10W S15

T15N R10W S14

PAGE 32

COUNTY: MECOSTA

TOWNSHIP: BIG RAPIDS TWP

CITY: BIG RAPIDS

PROJECT ID: GZ080937FO32244

CUSTOMER NUMBER: 080937

Bid Purposes Only
Not Approved For
Construction

SEE PAGE #29

Pole 59: ATTACH ACD @25'11"
LOWER MERIT 4"

F: 72
S: 210

Pole 60: ATTACH ACD @26'3"
LOWER MERIT 8"

F: 72
S: 210

122' 122'

120 210

POLE 251:
ATTACH ACD @21'4"

Phase II Path

POLE 252:
ATTACH ACD @23'10"

Pole 61:
ATTACH ACD @24'0"

Pole 62: ATTACH ACD @19'7"

SEE PAGE #45

1"=50'

T15N R10W S14

Winter Ave

(Alley)

Locust St

(Alley)

Ives Ave

SEE PAGE #36

Remarks:

SCALE: 1" = 50'

COUNTY: MECOSTA

TOWNSHIP: BIG RAPIDS TWP


TRS: T15N R10W S14

CITY: BIG RAPIDS

PROJECT ID: GZ080937FO32244

PEACHTREE ID: 32244

CUSTOMER NUMBER: 080937

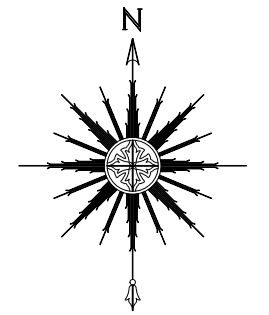

ACD.NET

Advanced Communications & Data

517-999-9999
1800 Grand River Ave
Lansing MI 48906

PROPRIETARY
INFORMATION NOT FOR
DISCLOSURE

This Set of Plans contains confidential or proprietary information, and the recipient must not disclose, copy, re-create, or distribute the plans or the information contained therein, either directly or indirectly, to other entities or individuals without written or express permission from ACD.NET

DRAWING DISCLAIMER

Facility Locations are general in nature, ACD.NET will not be held accountable for the accuracy of the information provided on these drawings. Contact the Local ONE CALL AGENCY 72 HOURS PRIOR TO CONSTRUCTION FOR EXACT UTILITY LOCATIONS AT:

MISS DIG 1-800-482-7171 O.U.P.S. 1-800-362-2764 INDIANA811 1-800-382-5544

CAD Standard Ver. 72919

Project Manager

C. SUNDEN

Permitting

C. SUNDEN

Transport Manager

G. GOULD

Drawn By **Date**

J. ANDERSON 11/13/20


As Built **Date**

Revisions

REV #	DESCRIPTION	BY	DATE
1	Revisions	KN	6/28/21
2	Removed Poles	KN	2/3/22
3	Added Overlash symbol to pages 19,24,29,32,36	DW	2/13/23
4	Changed Fiber count pages 19,24,29,32,36, 50, 51	DW	2/27/24


Exhibit: N/A

PAGE 33

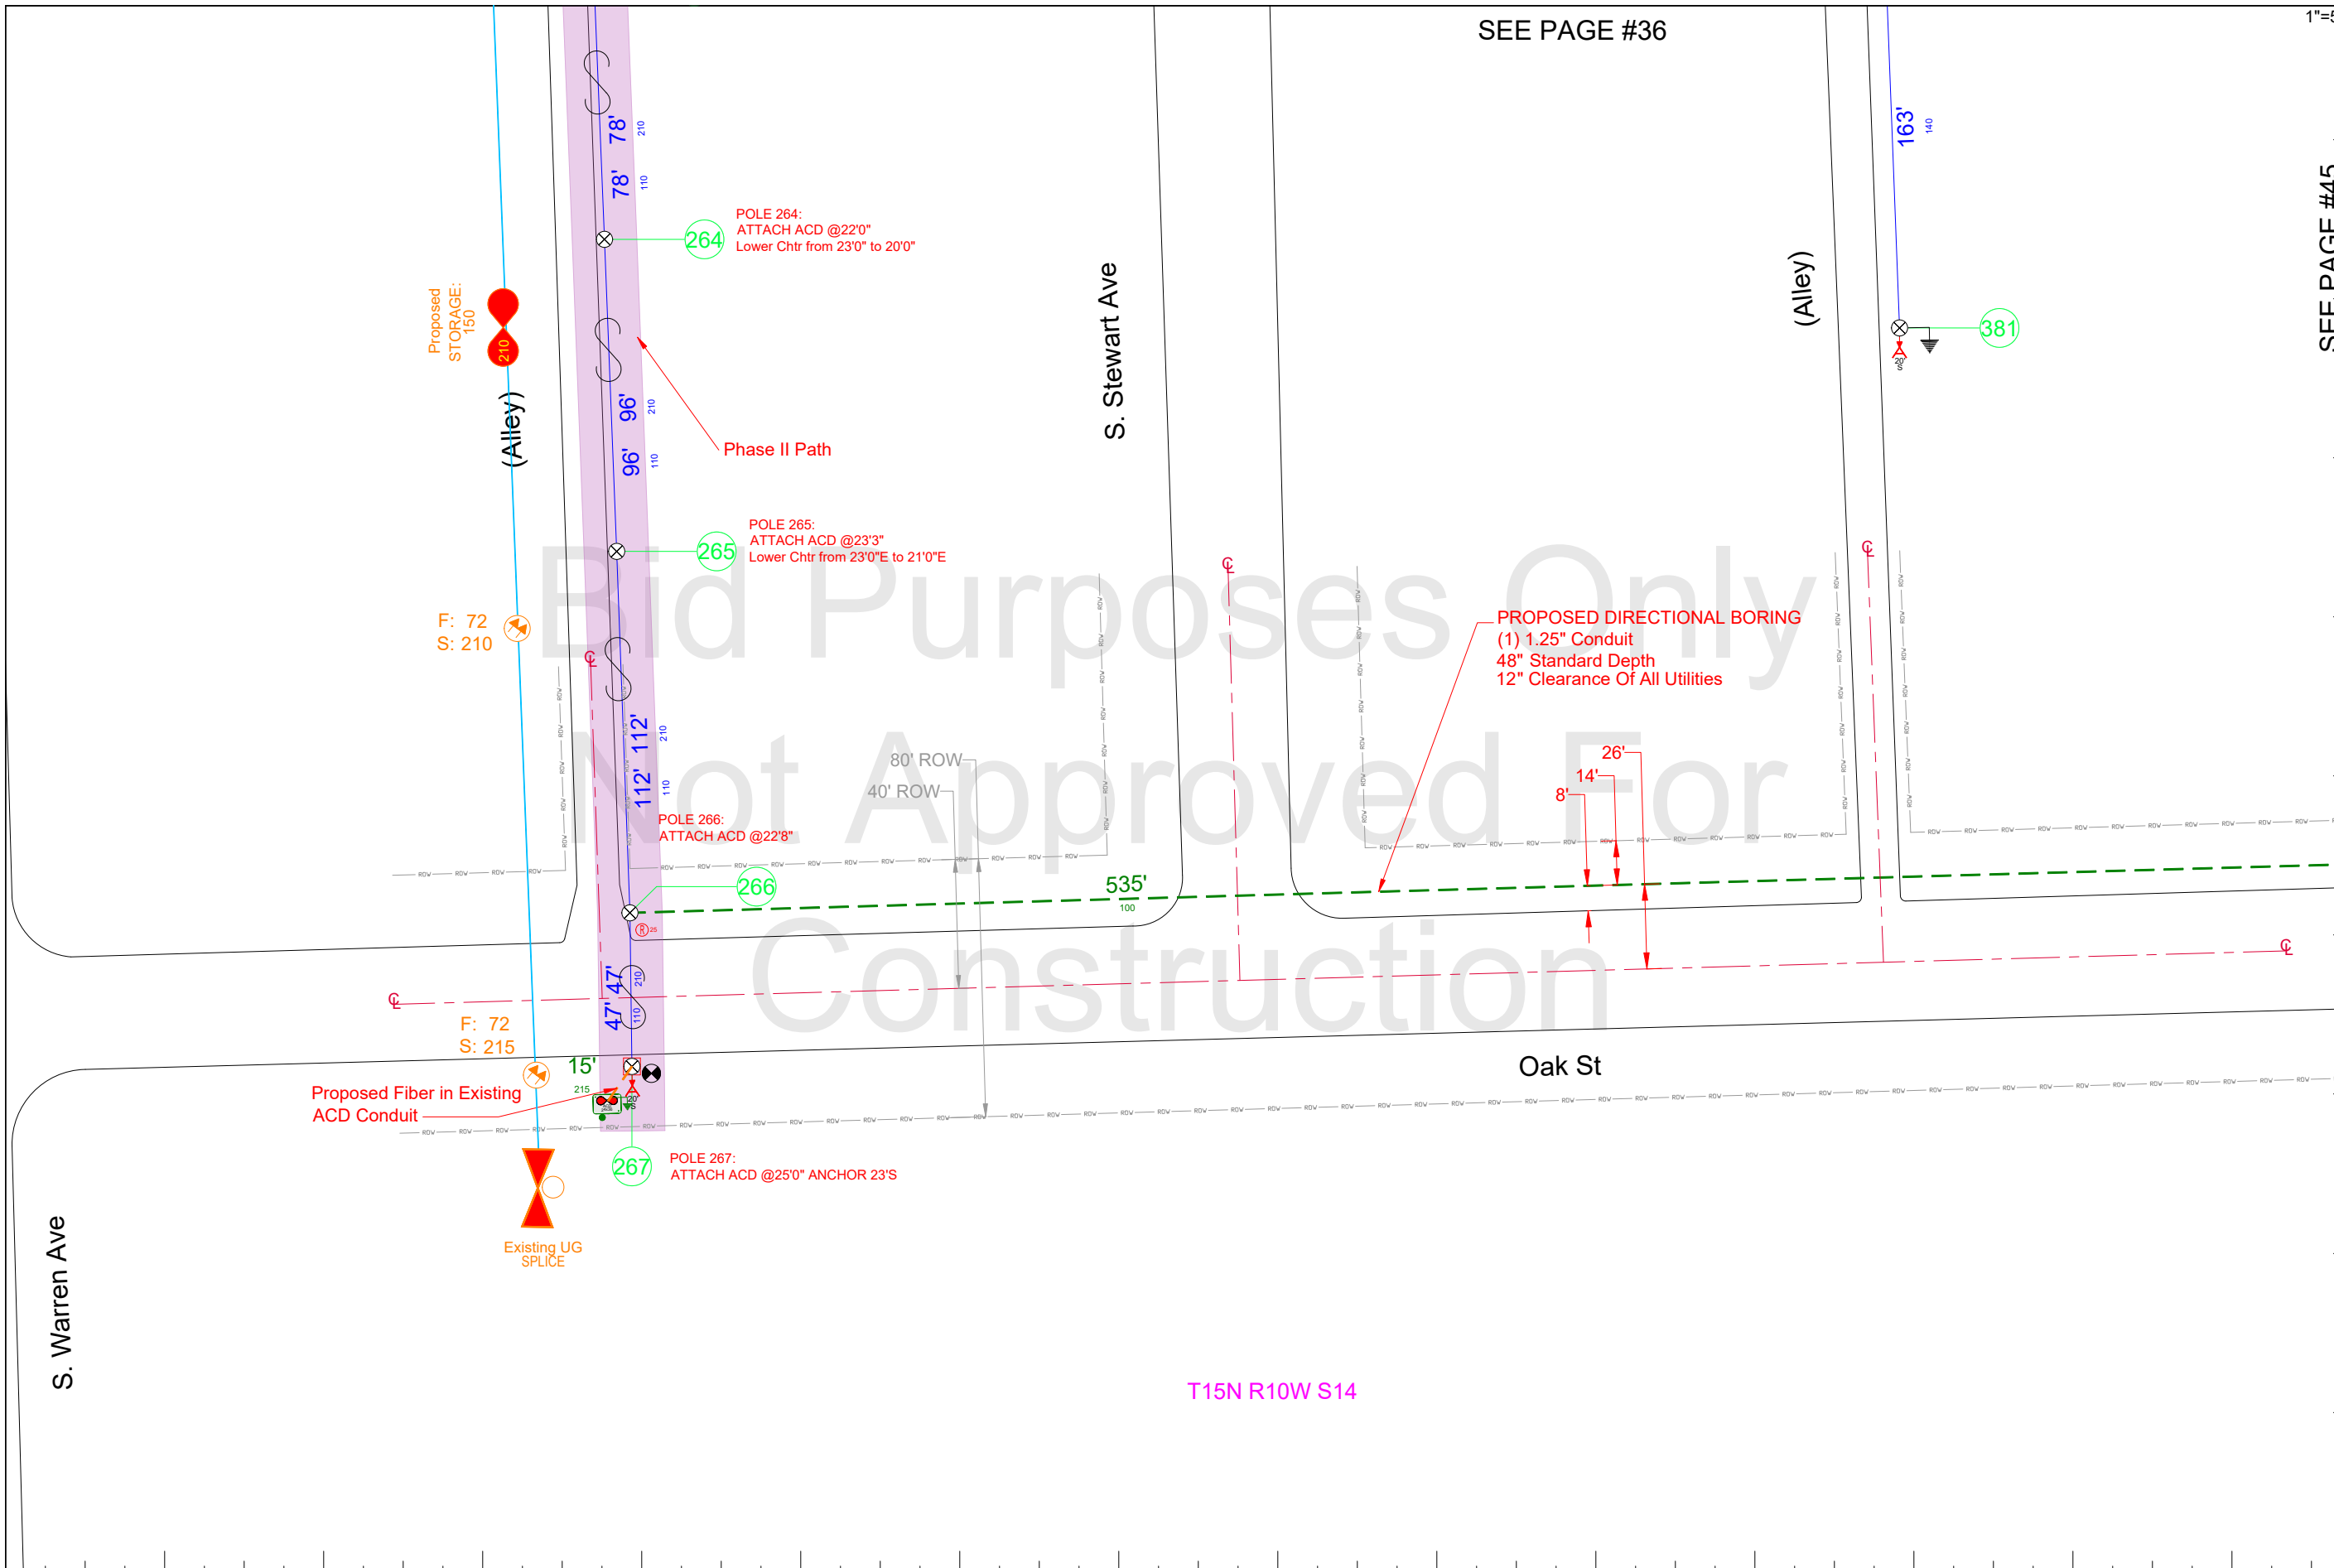

SEE PAGE #36

SEE PAGE #45

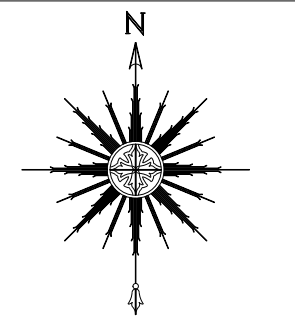

ACD.NET
 Advanced Communications & Data
 517-999-9999
 1800 Grand River Ave
 Lansing MI 48906

PROPRIETARY INFORMATION NOT FOR DISCLOSURE
 This Set of Plans contains confidential or proprietary information, and the recipient must not disclose, copy, re-create, or distribute the plans or the information contained therein, either directly or indirectly, to other entities or individuals without written or express permission from ACD.NET

DRAWING DISCLAIMER
 Facility Locations are general in nature, ACD.NET will not be held accountable for the accuracy of the information provided on these drawings. Contact the Local ONE CALL AGENCY 72 HOURS PRIOR TO CONSTRUCTION FOR EXACT UTILITY LOCATIONS AT:
 MISS DIG O.U.P.S. INDIANA811
 1-800-482-7171 1-800-362-2764 1-800-382-5544
 CAD Standard Ver. 72919

Project Manager
 C. SUNDEN
Permitting
 C. SUNDEN
Transport Manager
 G. GOULD
Drawn By **Date**
 J. ANDERSON 11/13/20



As Built **Date**

Revisions

REV #	DESCRIPTION	BY	DATE
1	Revisions	KN	6/28/21
2	Removed Poles	KN	2/3/22
3	Added Overlash symbol to pages 19,24,29,32,36	DW	2/13/23
4	Changed Fiber count pages 19,24,29,32,36, 50, 51	DW	2/27/24

Exhibit: N/A

Remarks:			PEACHTREE ID: 32244
SCALE: 1" = 50'	TRS: T15N R10W S15		
COUNTY: MECOSTA	TOWNSHIP: BIG RAPIDS TWP	CITY: BIG RAPIDS	PROJECT ID: GZ080937FO32244
			CUSTOMER NUMBER: 080937

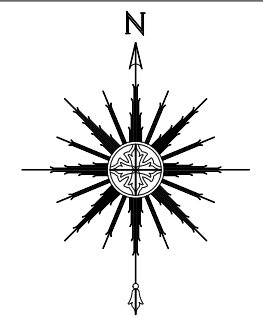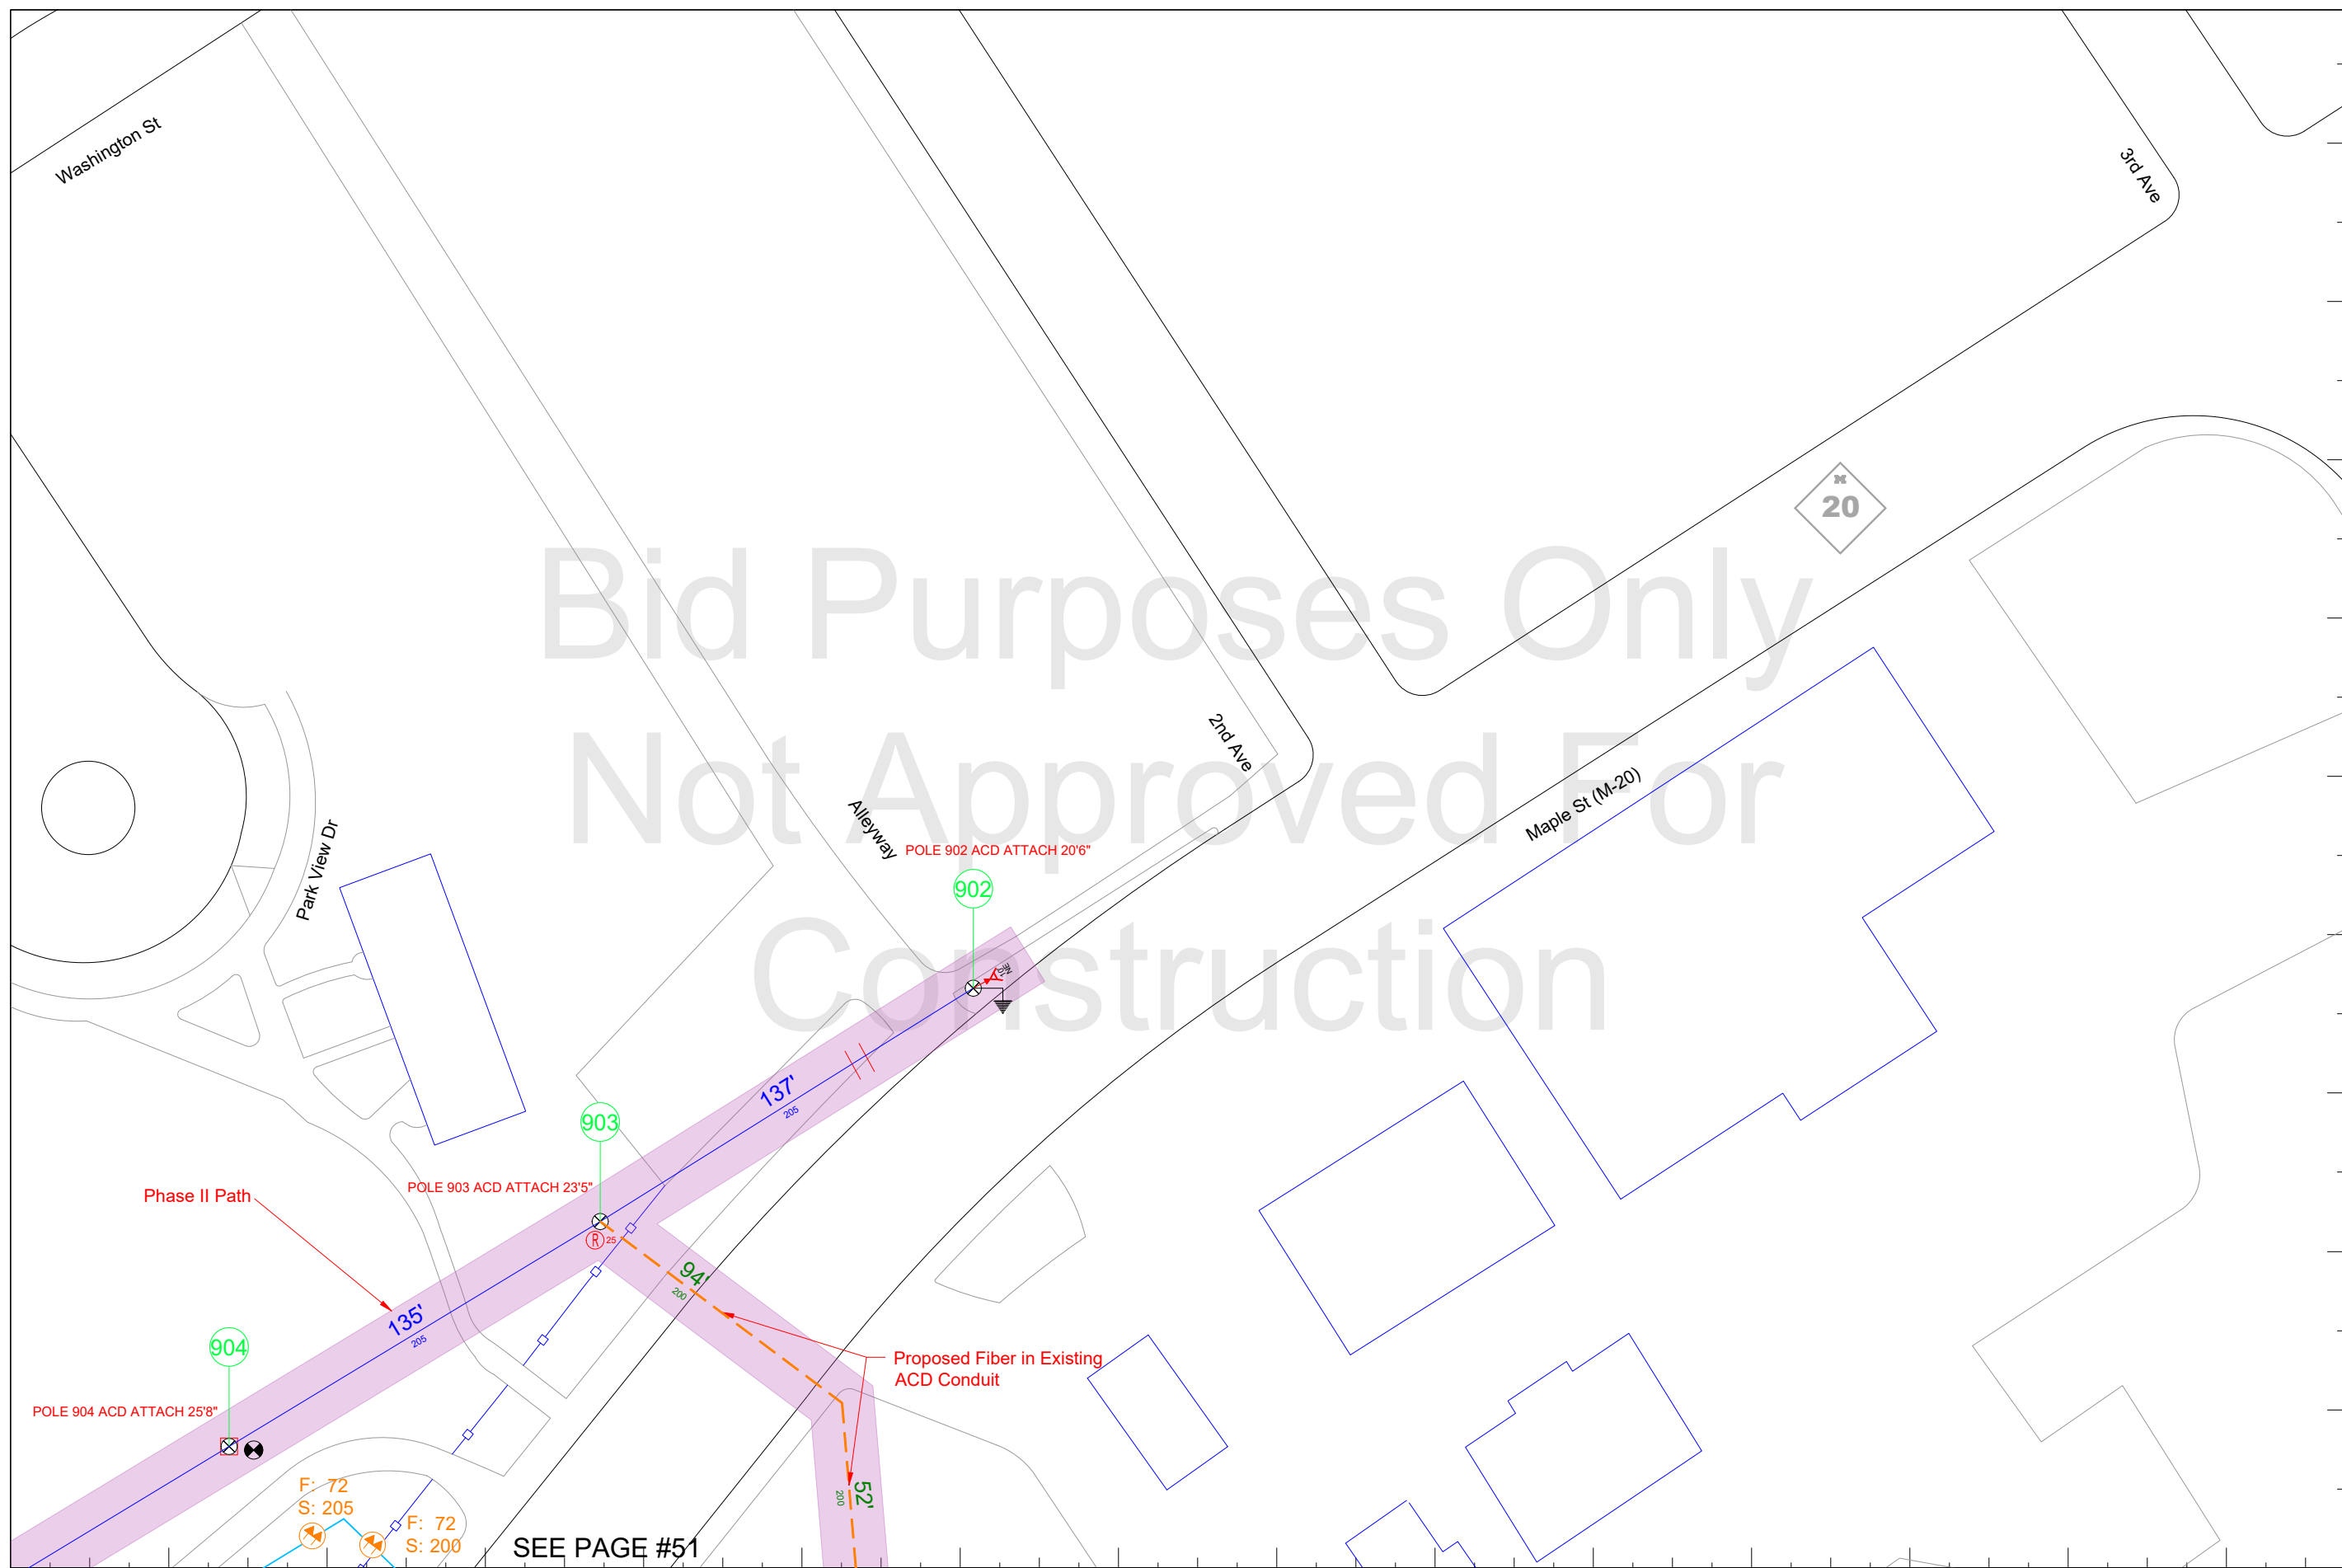

Advanced Communications & Data
 517-999-9999
 1800 Grand River Ave
 Lansing MI 48906

PROPRIETARY
INFORMATION NOT FOR DISCLOSURE
 This Set of Plans contains confidential or proprietary information, and the recipient must not disclose, copy, re-create, or distribute the plans or the information contained therein, either directly or indirectly, to other entities or individuals without written or express permission from ACD.NET


DRAWING DISCLAIMER
 Facility Locations are general in nature, ACD.NET will not be held accountable for the accuracy of the information provided on these drawings. Contact the Local ONE CALL AGENCY 72 HOURS PRIOR TO CONSTRUCTION FOR EXACT UTILITY LOCATIONS AT:
 MISS DIG O.U.P.S. INDIANA811
 1-800-482-7171 1-800-362-2764 1-800-382-5544
 CAD Standard Ver. 72919

Project Manager	
C. SUNDEN	
Permitting	
C. SUNDEN	
Transport Manager	
G. GOULD	
Drawn By	Date
J. ANDERSON	11/13/20
As Built	Date

Revisions			
REV #	DESCRIPTION	BY	DATE
1	Revisions	KN	6/28/21
2	Removed Poles	KN	2/3/22
3	Added Overlash symbol to pages 19,24,29,32,36	DW	2/13/23
4	Changed Fiber count pages 19,24,29,32,36, 50, 51	DW	2/27/24


Exhibit: N/A

Remarks:			PEACHTREE ID: 32244
SCALE: 1" = 50'	TRS: T15N R10W S14		
COUNTY: MECOSTA	TOWNSHIP: BIG RAPIDS TWP	CITY: BIG RAPIDS	PROJECT ID: GZ080937FO32244
			CUSTOMER NUMBER: 080937

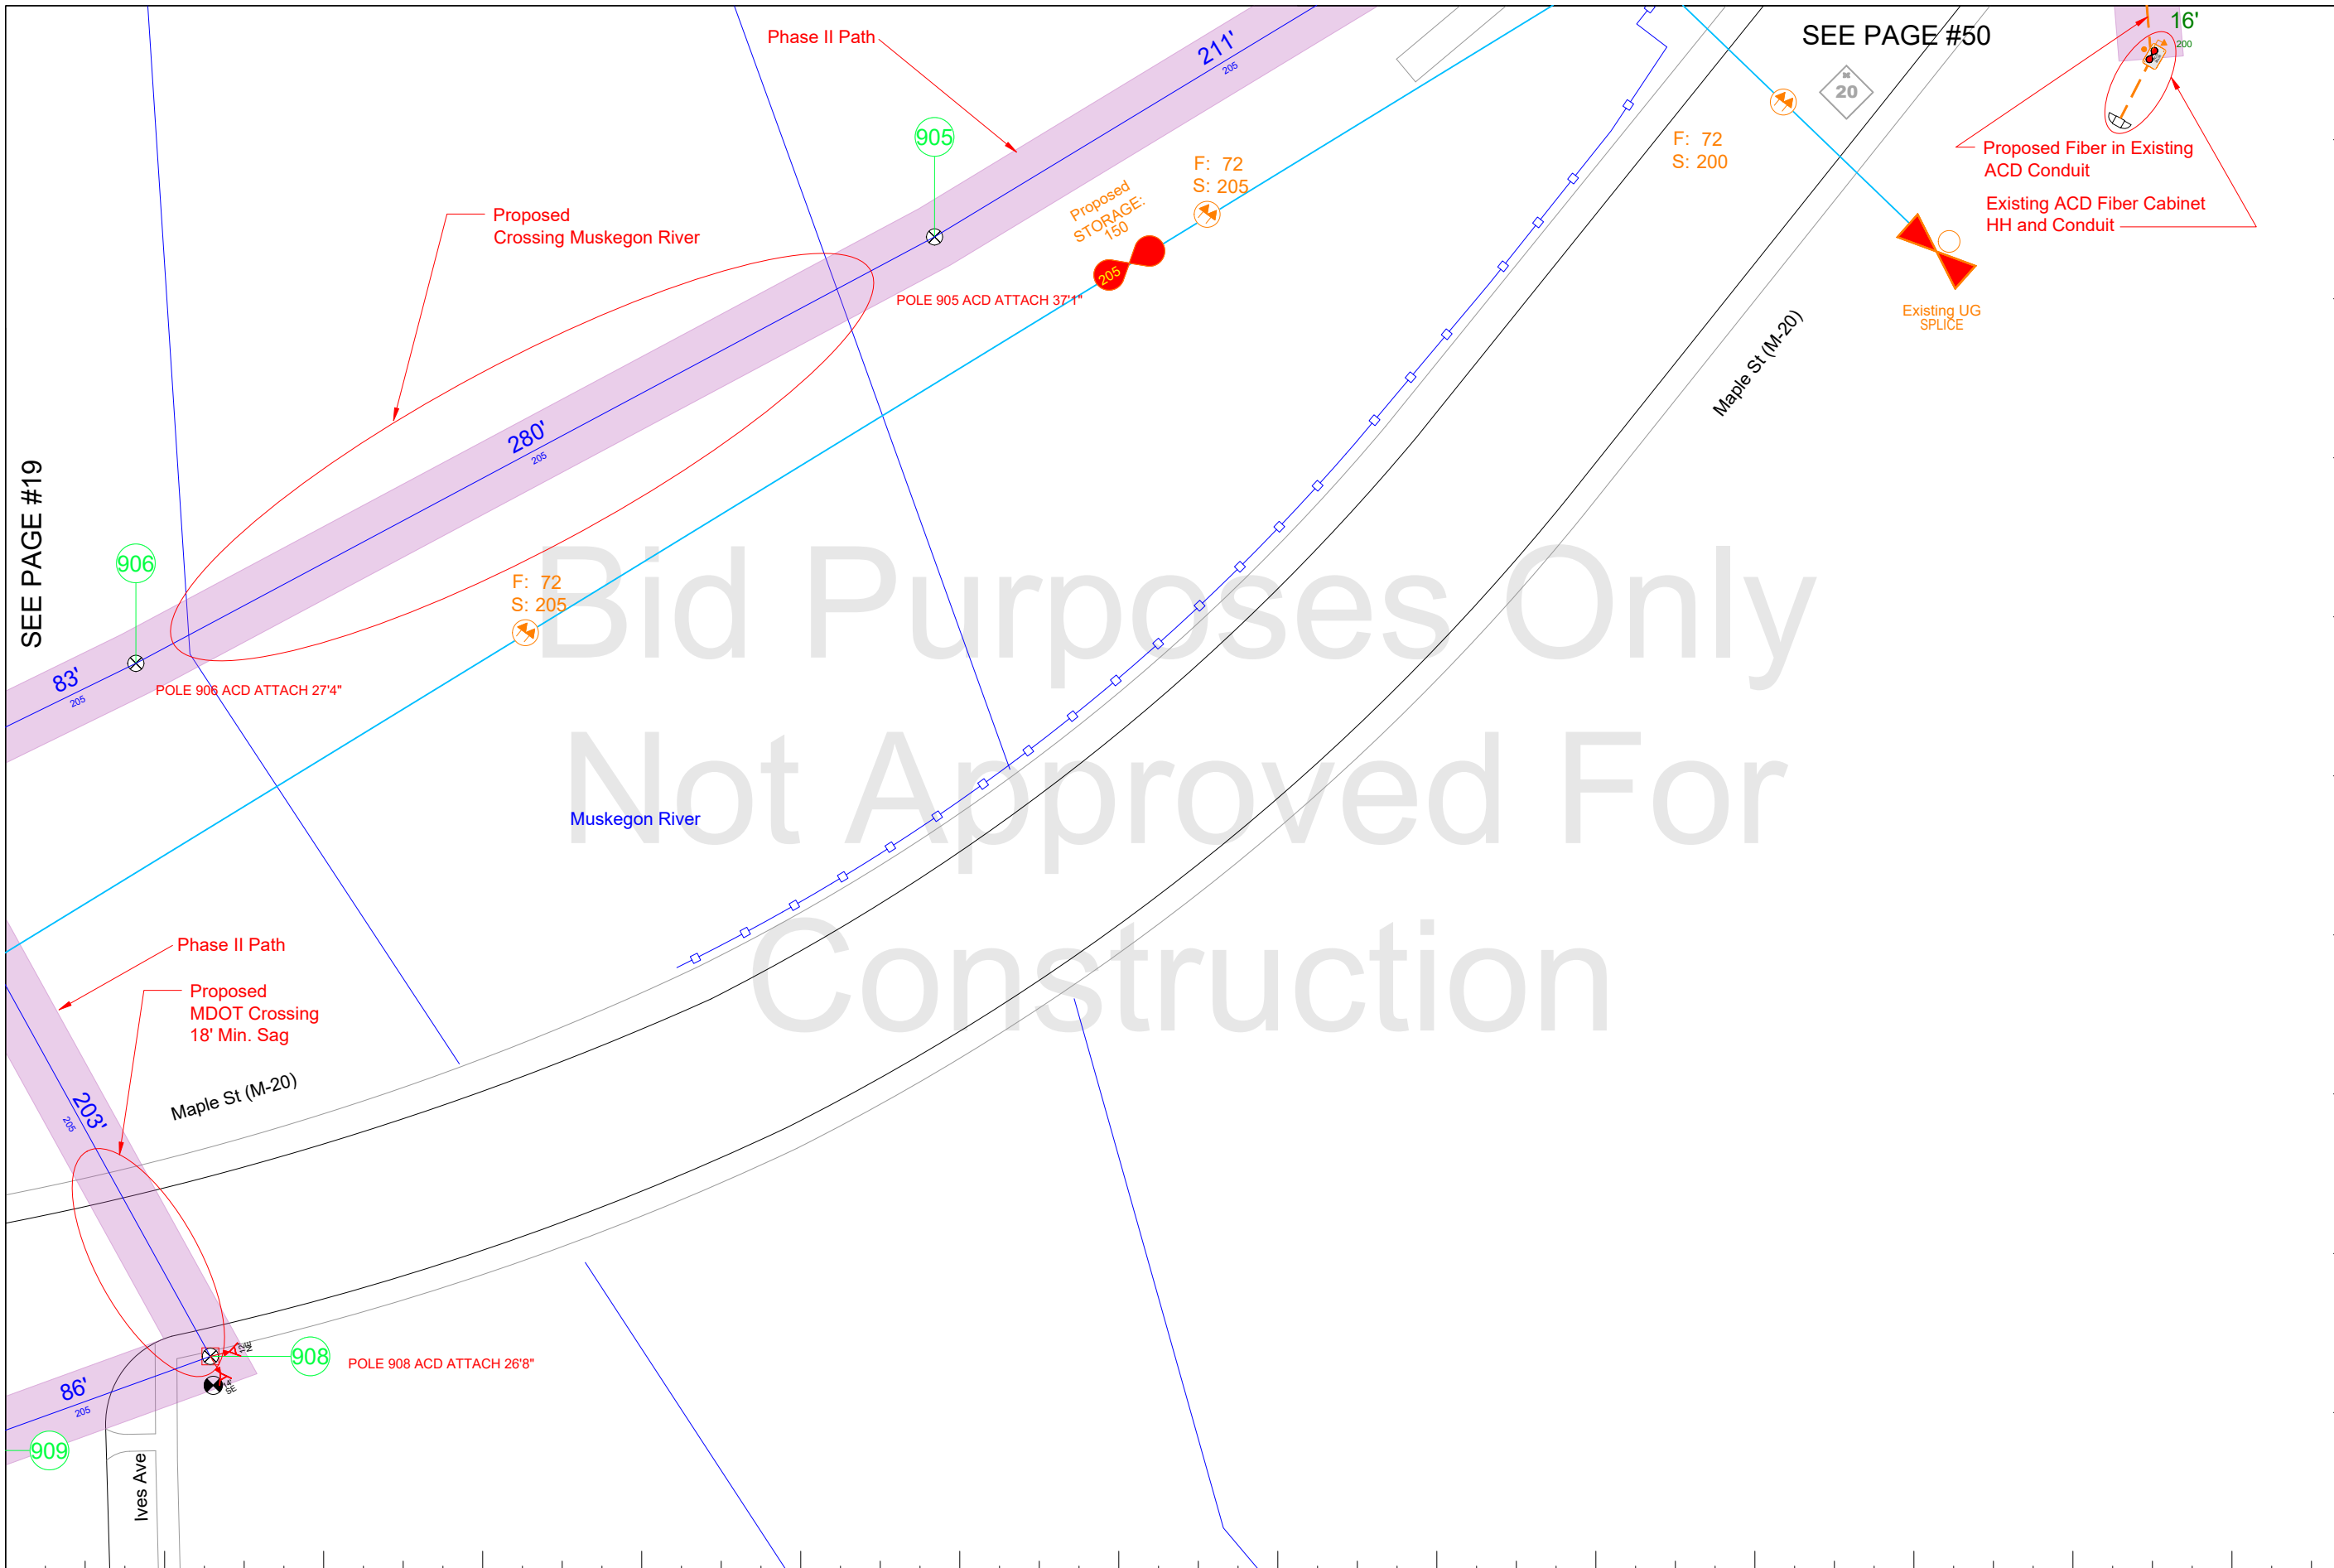

SEE PAGE #19

SEE PAGE #50

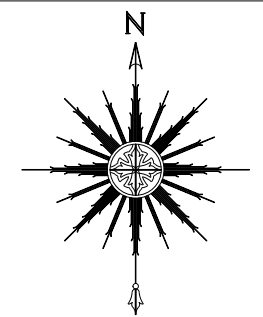

517-999-9999
1800 Grand River Ave
Lansing MI 48906

PROPRIETARY
INFORMATION NOT FOR DISCLOSURE
This Set of Plans contains confidential or proprietary information, and the recipient must not disclose, copy, re-create, or distribute the plans or the information contained therein, either directly or indirectly, to other entities or individuals without written or express permission from ACD.NET

DRAWING DISCLAIMER
Facility Locations are general in nature, ACD.NET will not be held accountable for the accuracy of the information provided on these drawings. Contact the Local ONE CALL AGENCY 72 HOURS PRIOR TO CONSTRUCTION FOR EXACT UTILITY LOCATIONS AT:
MISS DIG 1-800-482-7171 O.U.P.S. 1-800-362-2764 INDIANA811 1-800-382-5544
CAD Standard Ver. 72919

Project Manager

C. SUNDEN

Permitting

C. SUNDEN

Transport Manager

G. GOULD

Drawn By J. ANDERSON **Date** 11/13/20

As Built **Date**

Revisions

REV #	DESCRIPTION	BY	DATE
1	Revisions	KN	6/28/21
2	Removed Poles	KN	2/3/22
3	Added Overlash symbol to pages 19,24,29,32,36	DW	2/13/23
4	Changed Fiber count pages 19,24,29,32,36, 50, 51	DW	2/27/24

Exhibit: N/A

Remarks:			PEACHTREE ID: 32244	
SCALE: 1" = 50'	TRS: T15N R10W S14			
COUNTY: MECOSTA	TOWNSHIP: BIG RAPIDS TWP	CITY: BIG RAPIDS	PROJECT ID: GZ080937FO32244	CUSTOMER NUMBER: 080937