



Advanced Communications & Data

KEPS Technologies, Inc. d/b/a ACD.net
FIBER OPTIC CABLE ROUTE

Project Number
LC014350FO34425

[517-999-9999](tel:517-999-9999)


1800 Grand River Ave
Lansing MI 48906



	GRID KEY	

CONSTRUCTION NOTES

1. CONTRACTOR SHALL EMAIL BROWN.TARA@ACD.NET WITH DAILY STATUS UPDATES AND ONCE WORK IS COMPLETE
2. MUNICIPALITY MUST BE NOTIFIED AT LEAST 48 HOURS BEFORE ANY WORK COMMENCES
3. ALL APPROPRIATE PERMITS AND ASSOCIATED DRAWINGS SHALL BE ON-SITE AT ALL TIMES DURING CONSTRUCTION
4. NOTIFY THE APPROPRIATE UTILITY NOTIFICATION SERVICE 72 HOURS PRIOR TO CONSTRUCTION.
MICHIGAN- MISS DIG (1-800-482-1711), OHIO- O.U.P.S. (1-800-362-2764) OR INDIANA- INDIANA811 (1-800-382-5544)
5. ALL UTILITIES MUST BE FIELD VERIFIED
6. ALL HANDHOLES ARE TO INCLUDE 150' OF COILED FIBER FOR STORAGE
7. NEW INSTALLATION SHALL MAINTAIN 18" CLEARANCE FROM ALL EXISTING UTILITIES UNLESS NOTED OTHERWISE
8. ALL ROAD AND DRIVEWAY CROSSINGS WILL BE DIRECTIONAL BORED
9. CONSTRUCTION SHALL NOT DEVIATE FROM APPROVED PLANS WITHOUT WRITTEN CONSENT FROM BOTH THE MUNICIPALITY AND AN AUTHORIZED ACD.NET REPRESENTATIVE
10. PROPER SIGNAGE AND TRAFFIC CONTROL IS REQUIRED BEFORE STARTING ANY WORK WITHIN THE PUBLIC RIGHT OF WAY
11. ALL BACKFILL MATERIAL WITHIN THE ROAD RIGHT OF WAY OR NEAR SIDEWALKS AND PATHWAYS SHALL MEET THE REQUIREMENTS OF MDOT CLASS II MATERIAL, COMPACTED TO 95% OF ITS MAXIMUM DENSITY IN SUCCESSIVE LAYERS THAT ARE NO MORE THAN 12" THICK, UNLESS OTHERWISE AUTHORIZED
12. ALL SODDED AREAS THAT MAY DISTURBED DURING CONSTRUCTION ARE TO BE RESTORED WITH 3" QUALITY TOP SOIL, SEED AND MULCH
13. CONTRACTOR SHALL PROVIDE AS-BUILTS ON ALL WORK WITHIN 5 BUSINESS DAYS OF COMPLETION

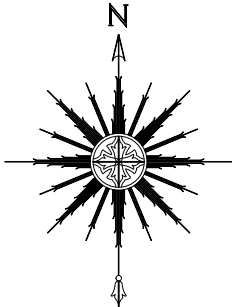

517-999-9999
1800 Grand River Ave
Lansing MI 48906

PROPRIETARY
INFORMATION NOT FOR
DISCLOSURE

This Set of Plans contains confidential or proprietary information, and the recipient must not disclose, copy, re-create, or distribute the plans or the information contained therein, either directly or indirectly, to other entities or individuals without written or express permission from ACD.NET

DRAWING DISCLAIMER

Facility Locations are general in nature, ACD.NET will not be held accountable for the accuracy of the information provided on these drawings. Contact the Local ONE CALL AGENCY 72 HOURS PRIOR TO CONSTRUCTION FOR EXACT UTILITY LOCATIONS AT:

MISS DIG 1-800-482-7171	O.U.P.S. 1-800-362-2764	INDIANA811 1-800-382-5544
----------------------------	----------------------------	------------------------------

CAD Standard Ver. 72919

Project Manager

T. Brown

Permitting

T. Brown

Transport Manager

G. Gould

Drawn By	Date
----------	------

DTW	1-13-23
-----	---------

As Built	Date
----------	------

Revisions

REV #	DESCRIPTION	BY	DATE

Exhibit: N/A

Remarks:

PEACHTREE ID: 34425

SCALE: 1" = NTS

TRS:

COUNTY: Kent

TOWNSHIP:

CITY: Wyoming

PROJECT ID: LC014350FO34425

CUSTOMER NUMBER: 14350

NOTES

Proposed Anchor Distance and Direction

Reg

12'
S

Sidewalk

12'
S

Proposed ACD Communications Poles

ACD

ACD

WOOD

METAL

Proposed ACD NON Communications Pole

Colocation Poles (ACD Communication Equipment on Existing Poles)

Joint Use Pole NON Transformer

Joint Use Pole Transformer

Foreign Pole Indicator

FP

Joint Use Pole NON Transformer- UNUSED

Joint Use Pole Transformer- UNUSED

Street Light

Existing Traffic Signal Pole

Pole Number Marker

1

Proposed Riser

R²⁵

Make Ready Symbol w/ Attachment and Sag Heights

MR

Attach At:
Midspan At:

Down Ground

Bonding Clamp

Fiber Overlash

Overhead Guy Marker

Span Length and Segment ID

100'

1

Fiber Count W/ Segment Number

F:
S:

Fiber Termination Point

ACD Splice Case Six Way

ACD Splice Case Four Way

ACD Splice Case Three Way

ACD Splice Case Two Way

ACD Fiber Tap Capsule

GIGAZONE

ACD RE-Box

RE BOX

Foreign Splice Case

OWNER

Storage Loop w/ Footage and Segment

PROPOSED STORAGE: 150'
1

ACD Buried Cable Marker

ACD Hand Hole 17" x 12"

17x12

ACD Hand Hole 24" x 13"

24x13

ACD Hand Hole 24" x 36"

ACD 24x36

ACD Hand Hole 30" x 48"

ACD 30x48

Foreign Hand Hole

OWNER

Proposed Bore Pit Location

Bore Pit (size)

Communications Tower

BLDG

Man Hole

MH

Storm Drain

STM

ACD Regen Cabinet

TRS Section Corner

Fire Hydrant

FIRE HYDRANT

Location Address

Address

Foliage

Centerline Marker

CL

Station Marker

00+0001+00

Use of Double Dead End

→←

Rail Road Tracks

Proposed Underground Fiber

Existing Underground Fiber

Right Of Way Boundary

ROWROWROWROWROWROWROW

Side Walk and Driveway

Fiber Design Line

Aerial Fiber

Center Line

Water Main

WTRWTRWTRWTRWTRWTRWTR

Forced Water Main

Storm Sewer

STRMSTRMSTRMSTRMSTRMSTRMSTRM

Sanitary Sewer

SWRSWRSWRSWRSWRSWRSWR

Gas Main

GASGASGASGASGASGASGAS

Foreign UG Fiber

COMCOMCOMCOMCOMCOMCOM

AT&T UG Fiber

ATTATTATTATTATTATTATT

UG Electric

ELCELCELCELCELCELCELCEL

Oil Line

OILOILOILOILOILOILOIL

Fence

TRS Boundary

Civil Boundary

Property Boundary

Water Boundary

Typical Line Types

N

ACD.NET

Advanced Communications & Data

517-999-9999

1800 Grand River Ave

Lansing MI 48906

PROPRIETARY

INFORMATION NOT FOR DISCLOSURE

This Set of Plans contains confidential or proprietary information, and the recipient must not disclose, copy, re-create, or distribute the plans or the information contained therein, either directly or indirectly, to other entities or individuals without written or express permission from ACD.NET

DRAWING DISCLAIMER

Facility Locations are general in nature, ACD.NET will not be held accountable for the accuracy of the information provided on these drawings. Contact the Local ONE CALL AGENCY 72 HOURS PRIOR TO CONSTRUCTION FOR EXACT UTILITY LOCATIONS AT:

MISS DIG
1-800-482-7171

O.U.P.S
1-800-362-2764

INDIANA811
1-800-382-5544

CAD Standard Ver. 72919

Project Manager

T. Brown

Permitting

T. Brown

Transport Manager

G. Gould

Drawn By

DTW

Date

1-13-23

As Built

Date

Revisions

REV #	DESCRIPTION	BY	DATE

Our Match Lines can be found in the lower right hand corner and represents the neighboring page numbers.

WEST PAGE

NORTH PAGE

PAGE

SOUTH PAGE

EAST PAGE

Exhibit: N/A

Remarks:

PEACHTREE ID: 34425

SCALE: 1" = NTS

TRIS:

COUNTY: Kent


TOWNSHIP:


CITY: Wyoming

PROJECT ID: LC014350FO34425

CUSTOMER NUMBER: 14350

SYMBOLS LEGEND

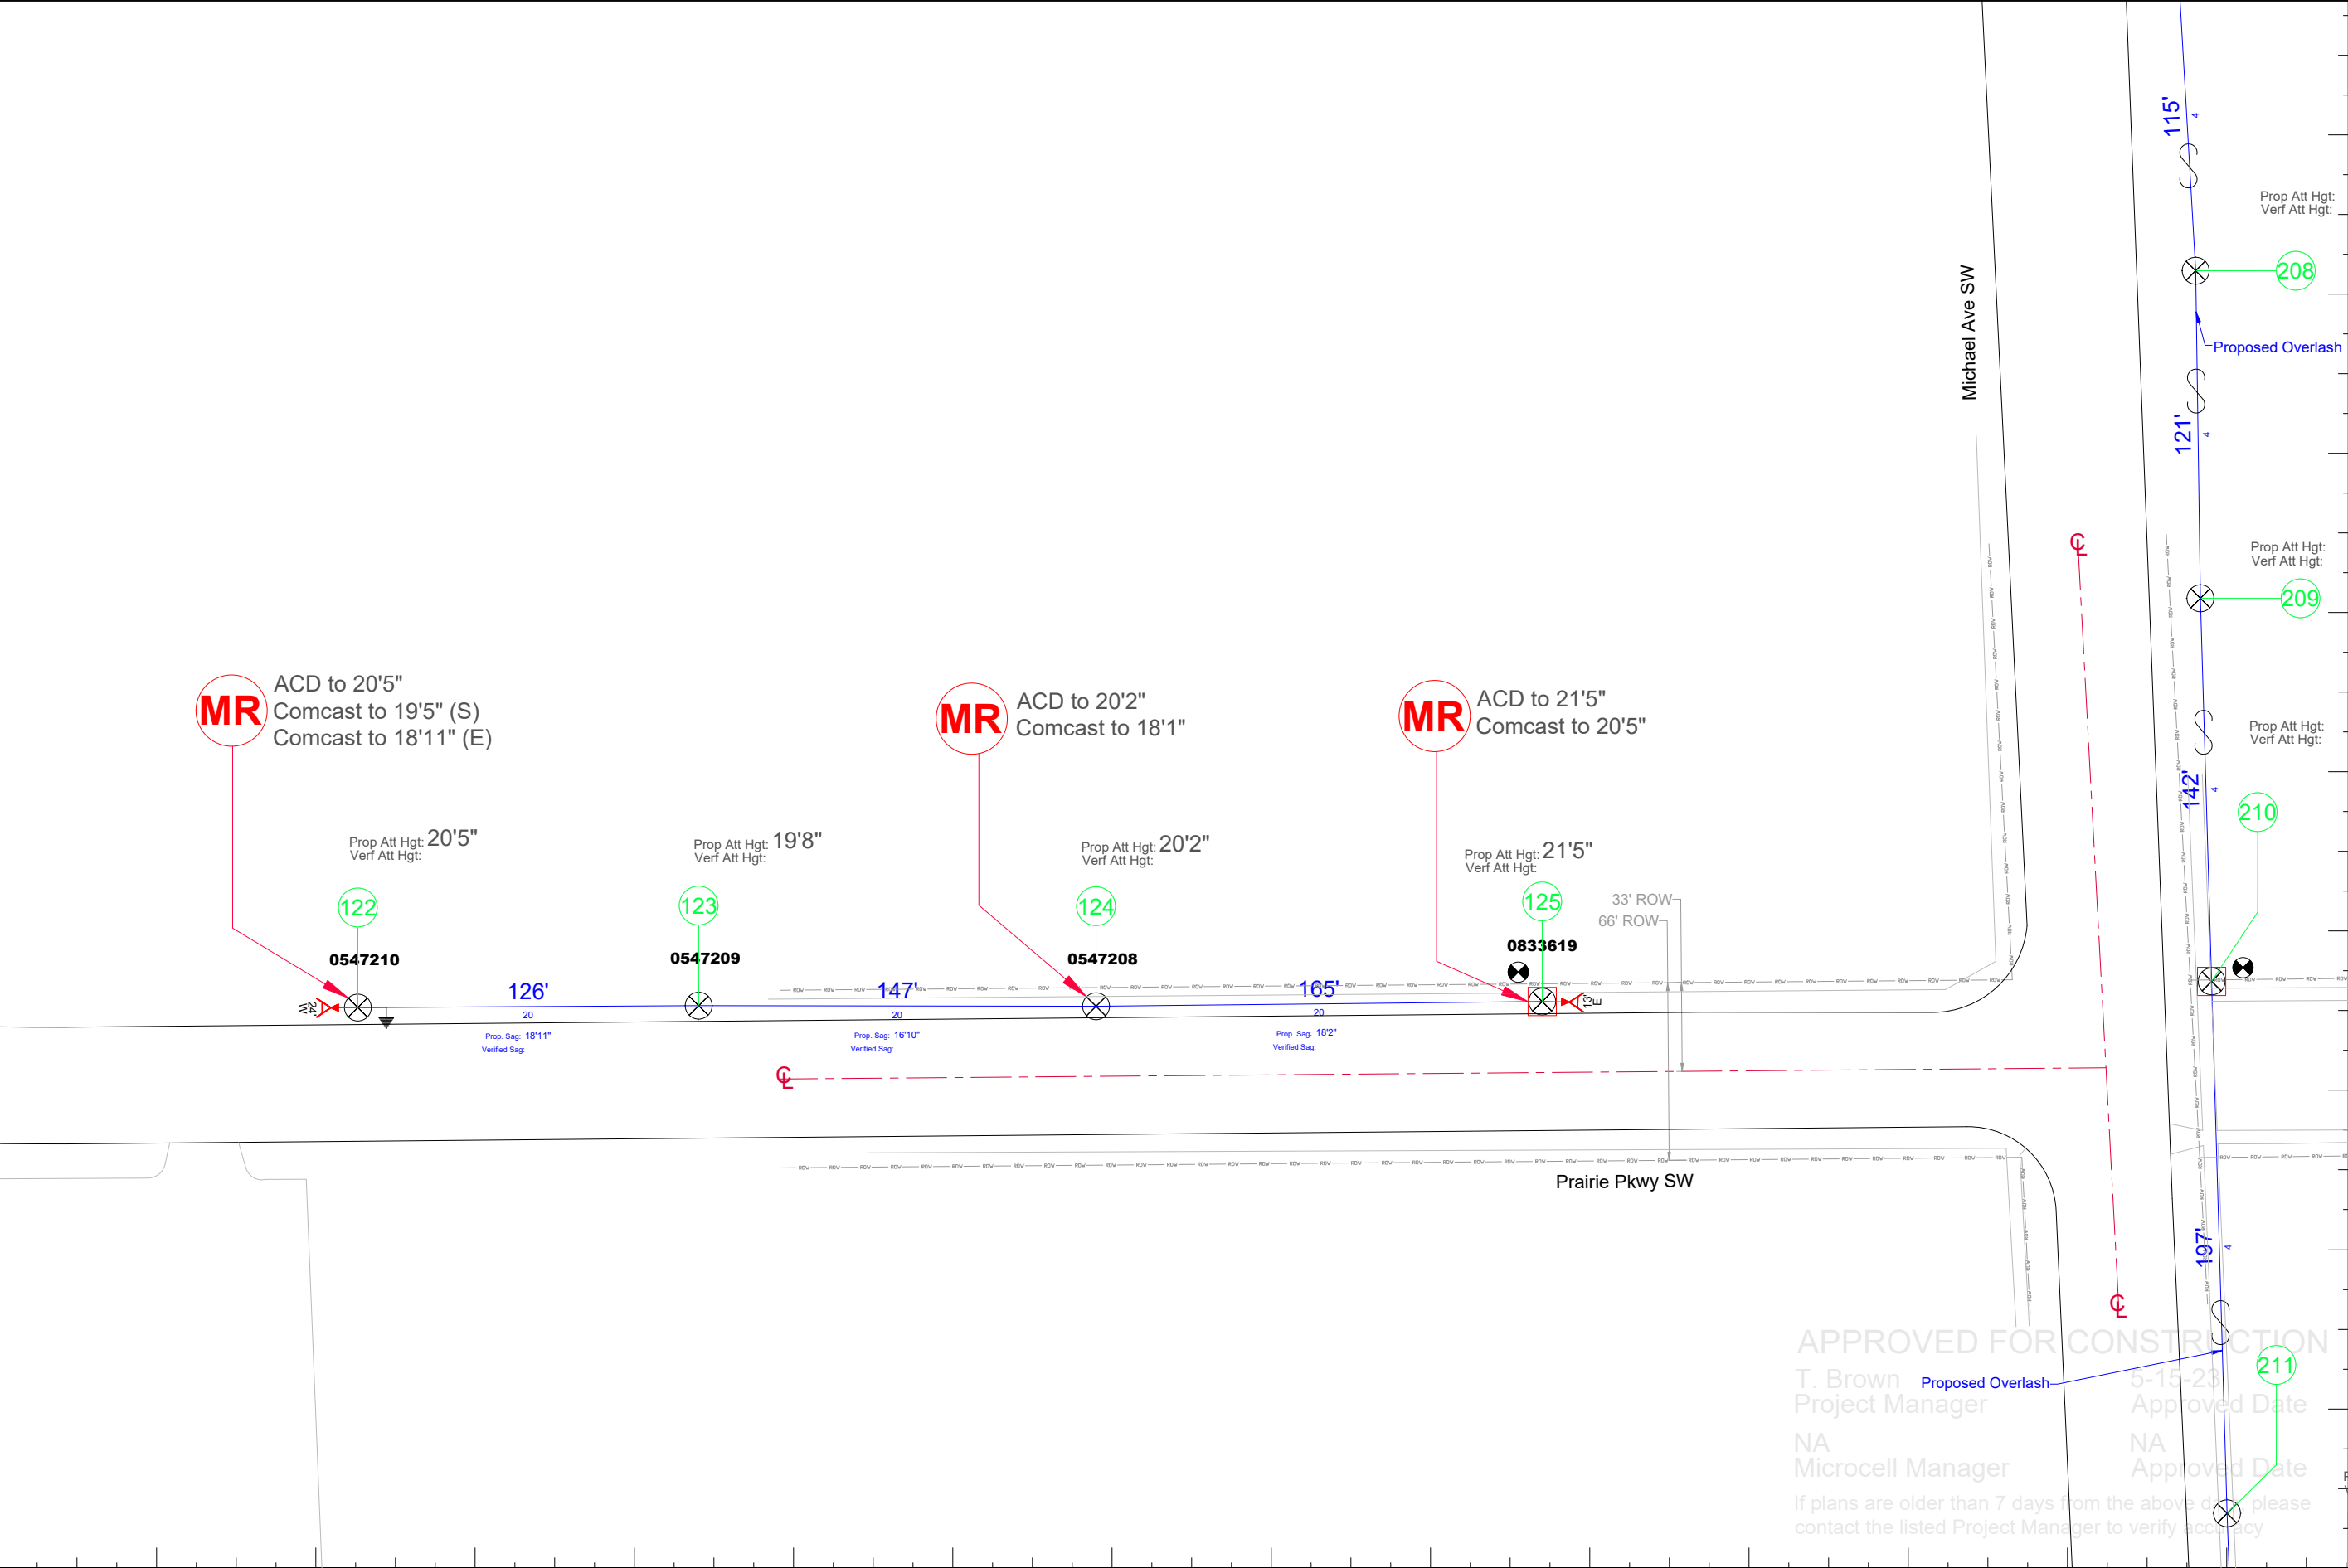

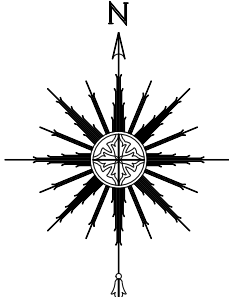

Advanced Communications & Data

517-999-9999
1800 Grand River Ave
Lansing MI 48906

PROPRIETARY
INFORMATION NOT FOR DISCLOSURE
This Set of Plans contains confidential or proprietary information, and the recipient must not disclose, copy, re-create, or distribute the plans or the information contained therein, either directly or indirectly, to other entities or individuals without written or express permission from ACD.NET

DRAWING DISCLAIMER
Facility Locations are general in nature, ACD.NET will not be held accountable for the accuracy of the information provided on these drawings. Contact the Local ONE CALL AGENCY 72 HOURS PRIOR TO CONSTRUCTION FOR EXACT UTILITY LOCATIONS AT:

MISS DIG 1-800-482-7171	O.U.P.S. 1-800-362-2764	INDIANA811 1-800-382-5544
----------------------------	----------------------------	------------------------------

CAD Standard Ver. 72919

Project Manager
T. Brown

Permitting
T. Brown

Transport Manager
G. Gould

Drawn By	Date
DTW	1-13-23
As Built	Date

Revisions

REV #	DESCRIPTION	BY	DATE

Exhibit: N/A

APPROVED FOR CONSTRUCTION

T. Brown
Project Manager


NA
Microcell Manager


If plans are older than 7 days from the above date, please contact the listed Project Manager to verify accuracy

5-15-23
Approved Date

NA
Approved Date

Remarks:				PEACHTREE ID: 34425	
SCALE: 1" = 60'		TRS: S14 T6N R12W			
COUNTY: Kent	TOWNSHIP:	CITY: Wyoming	PROJECT ID: LC014350FO34425		CUSTOMER NUMBER: 14350

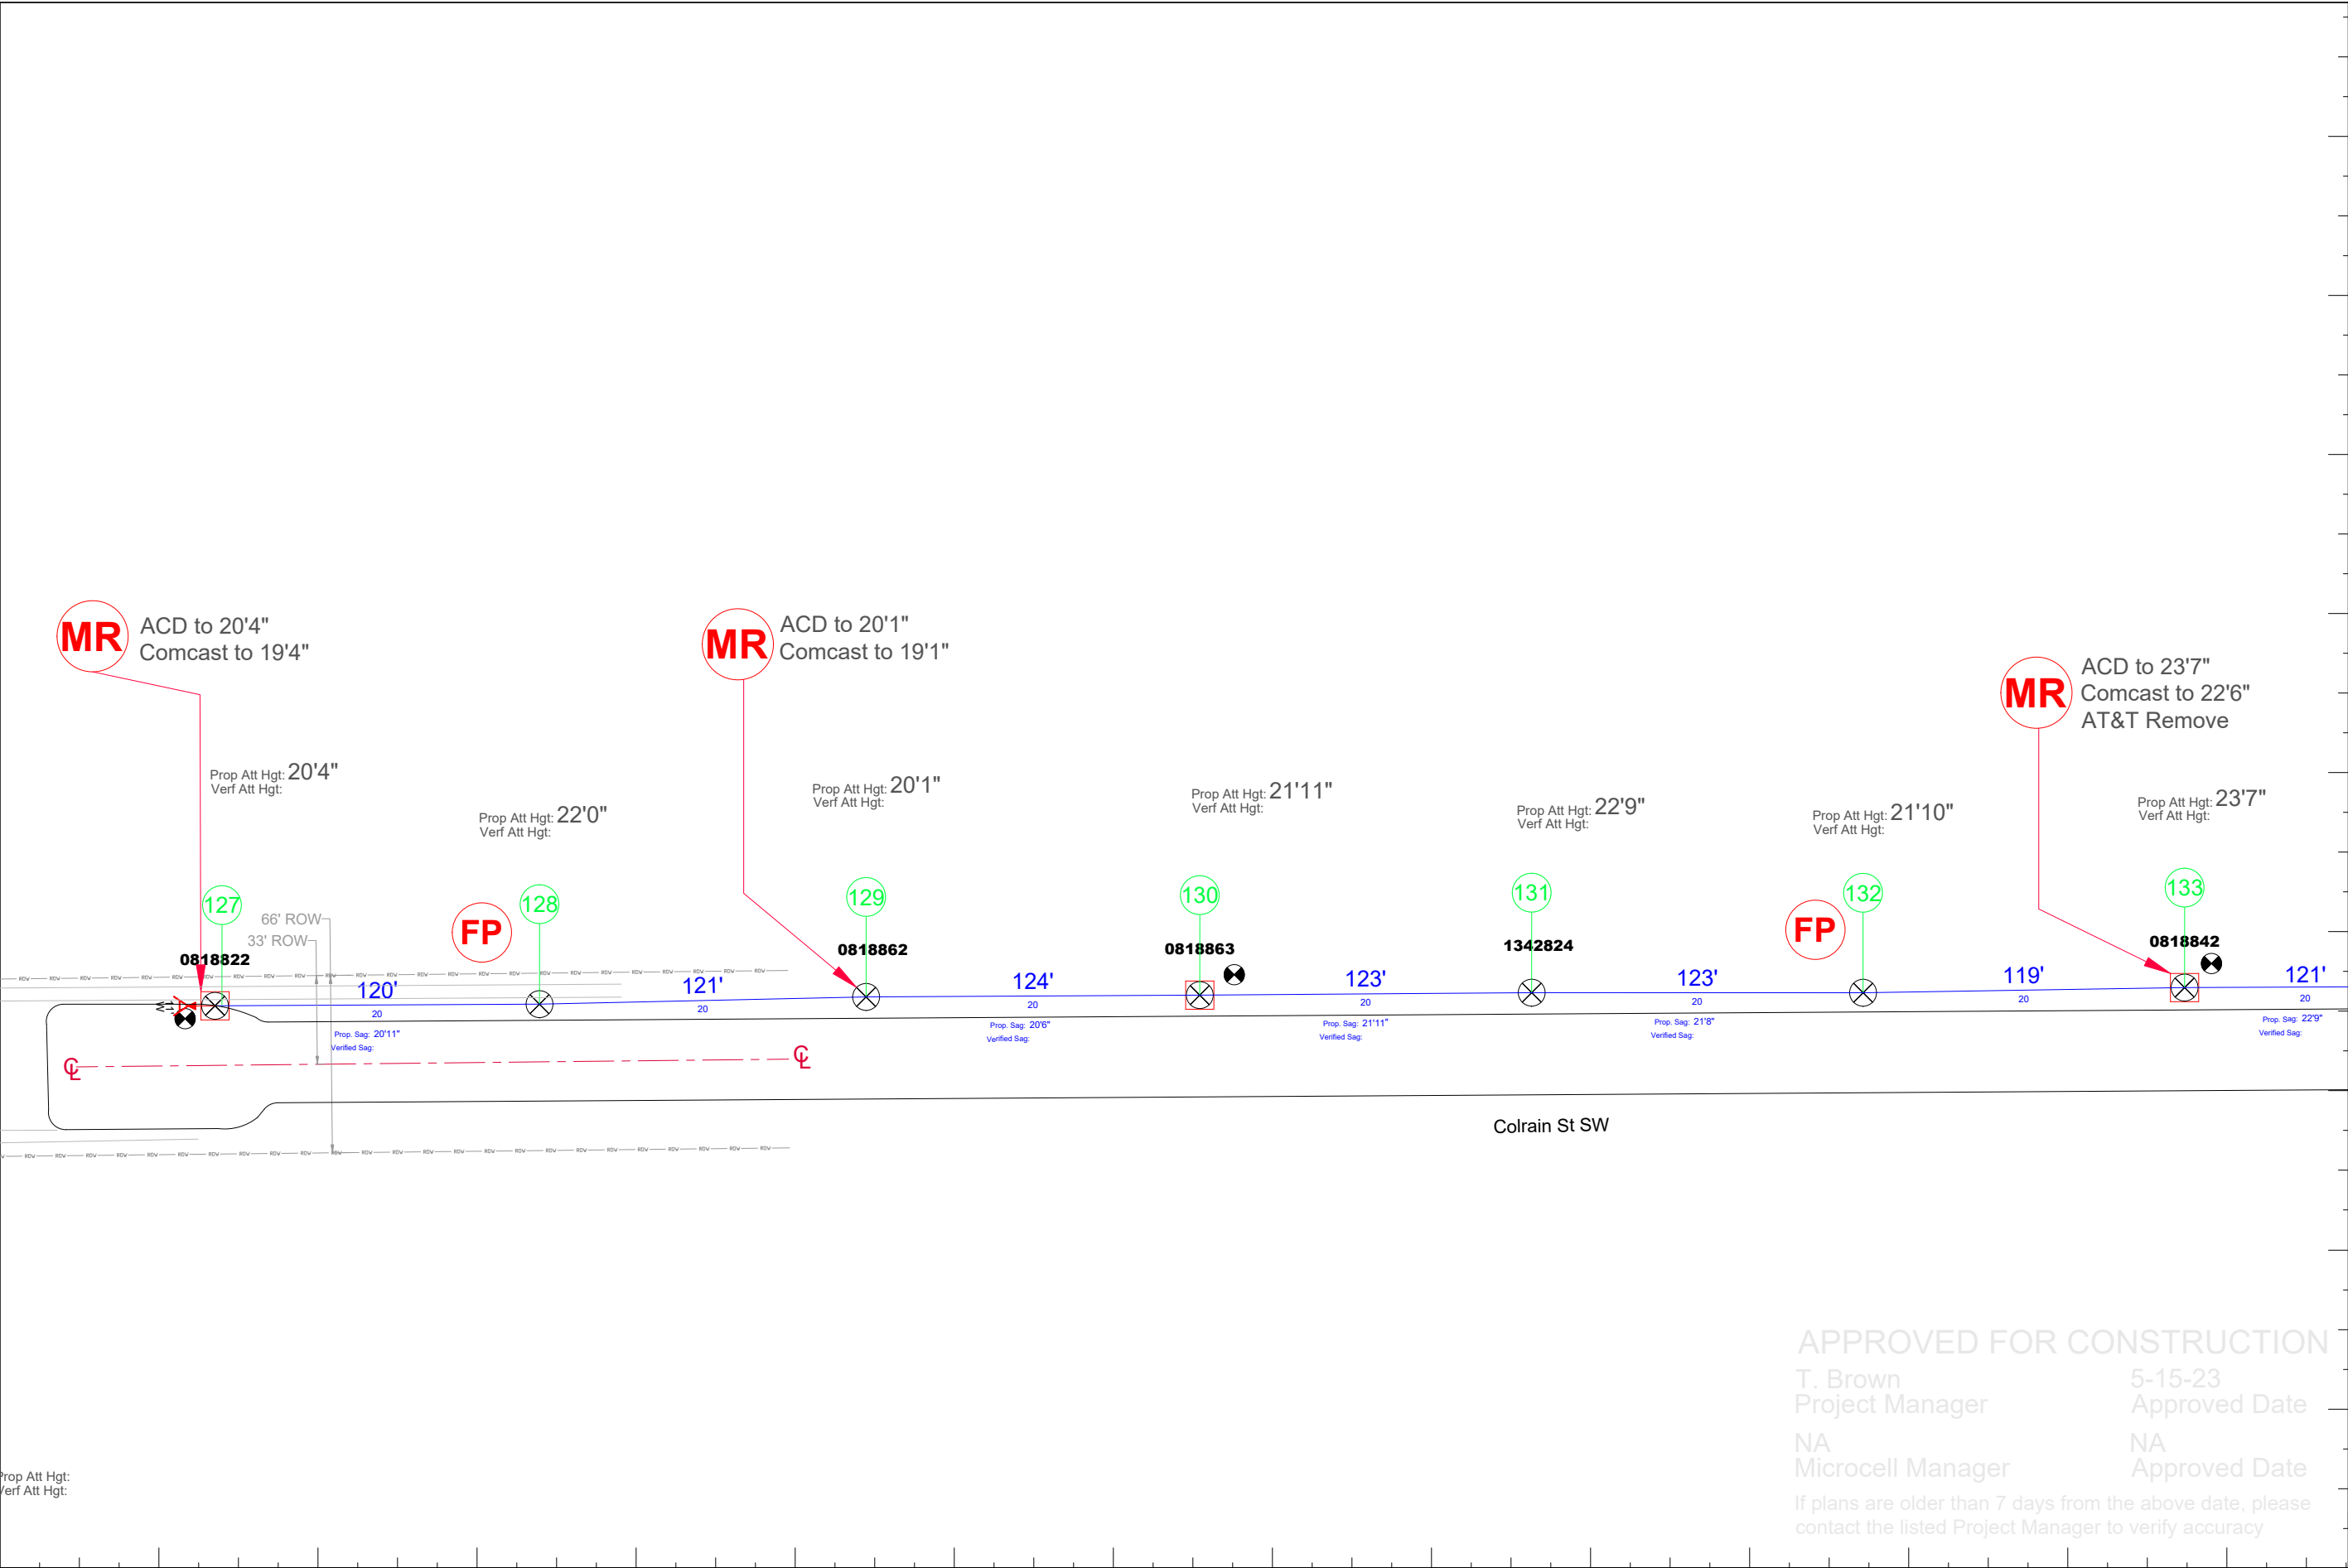

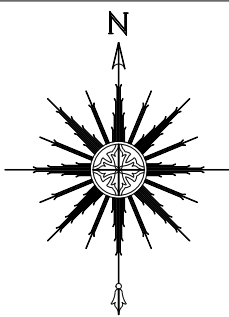

Advanced Communications & Data

517-999-9999
1800 Grand River Ave
Lansing MI 48906

PROPRIETARY

INFORMATION NOT FOR DISCLOSURE

This Set of Plans contains confidential or proprietary information, and the recipient must not disclose, copy, re-create, or distribute the plans or the information contained therein, either directly or indirectly, to other entities or individuals without written or express permission from ACD.NET

DRAWING DISCLAIMER

Facility Locations are general in nature, ACD.NET will not be held accountable for the accuracy of the information provided on these drawings. Contact the Local ONE CALL AGENCY 72 HOURS PRIOR TO CONSTRUCTION FOR EXACT UTILITY LOCATIONS AT:

MISS DIG 1-800-482-7171	O.U.P.S. 1-800-362-2764	INDIANA811 1-800-382-5544
----------------------------	----------------------------	------------------------------

CAD Standard Ver. 72919

Project Manager

T. Brown

Permitting

T. Brown

Transport Manager

G. Gould

Drawn By	Date
DTW	1-13-23
As Built	Date

Revisions			
REV #	DESCRIPTION	BY	DATE

APPROVED FOR CONSTRUCTION

T. Brown
Project Manager

5-15-23
Approved Date


NA
Microcell Manager

NA
Approved Date

If plans are older than 7 days from the above date, please contact the listed Project Manager to verify accuracy

Exhibit: N/A

Remarks:				PEACHTREE ID: 34425	
SCALE: 1" = 60'		TRS: S14 T6N R12W			
COUNTY: Kent	TOWNSHIP:	CITY: Wyoming	PROJECT ID: LC014350FO34425		CUSTOMER NUMBER: 14350

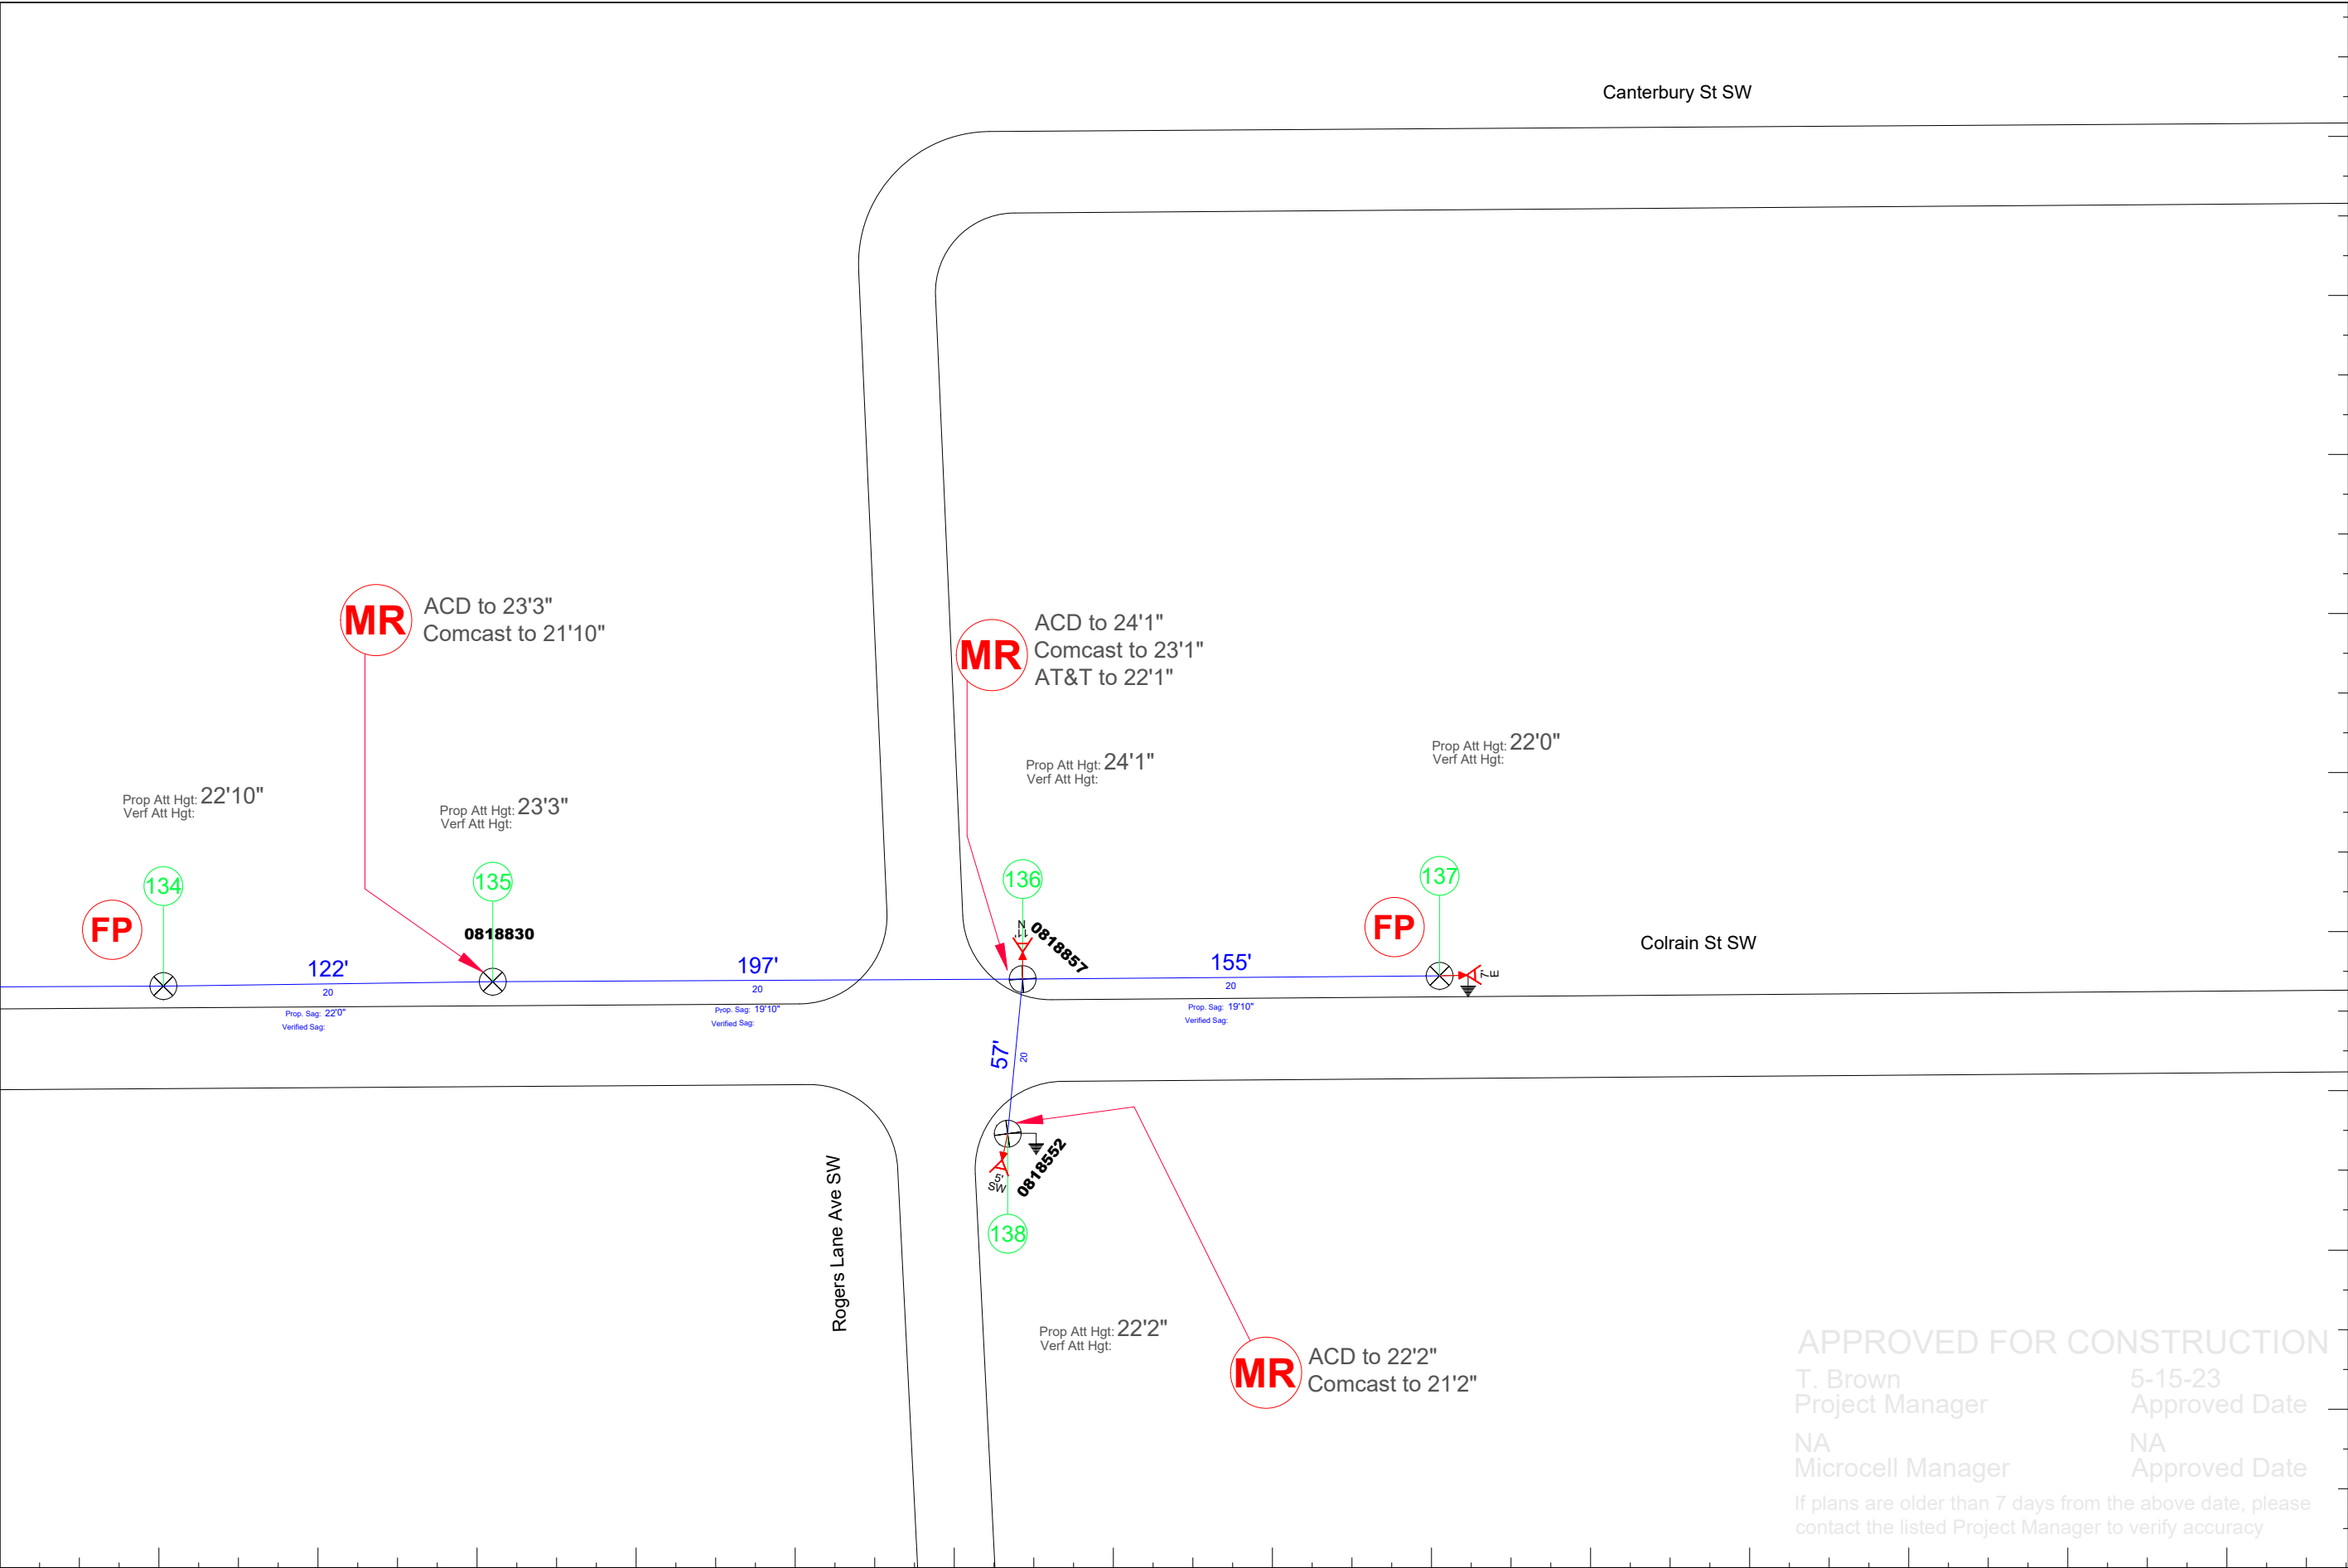

Advanced Communications & Data

517-999-9999
1800 Grand River Ave
Lansing MI 48906

PROPRIETARY
INFORMATION NOT FOR DISCLOSURE
This Set of Plans contains confidential or proprietary information, and the recipient must not disclose, copy, re-create, or distribute the plans or the information contained therein, either directly or indirectly, to other entities or individuals without written or express permission from ACD.NET

DRAWING DISCLAIMER
Facility Locations are general in nature, ACD.NET will not be held accountable for the accuracy of the information provided on these drawings. Contact the Local ONE CALL AGENCY 72 HOURS PRIOR TO CONSTRUCTION FOR EXACT UTILITY LOCATIONS AT:

MISS DIG 1-800-482-7171	O.U.P.S. 1-800-362-2764	INDIANA811 1-800-382-5544
----------------------------	----------------------------	------------------------------

CAD Standard Ver. 72919

Project Manager
T. Brown

Permitting
T. Brown

Transport Manager
G. Gould

Drawn By	Date
DTW	1-13-23

As Built	Date

Revisions			
REV #	DESCRIPTION	BY	DATE

APPROVED FOR CONSTRUCTION

T. Brown
Project Manager

5-15-23
Approved Date

NA
Microcell Manager


NA
Approved Date


If plans are older than 7 days from the above date, please contact the listed Project Manager to verify accuracy

Exhibit: N/A

Remarks:		PEACHTREE ID: 34425	
SCALE: 1" = 60'	TRS: S14 T6N R12W		
COUNTY: Kent	TOWNSHIP:	CITY: Wyoming	PROJECT ID: LC014350FO34425
		CUSTOMER NUMBER: 14350	

PG 6

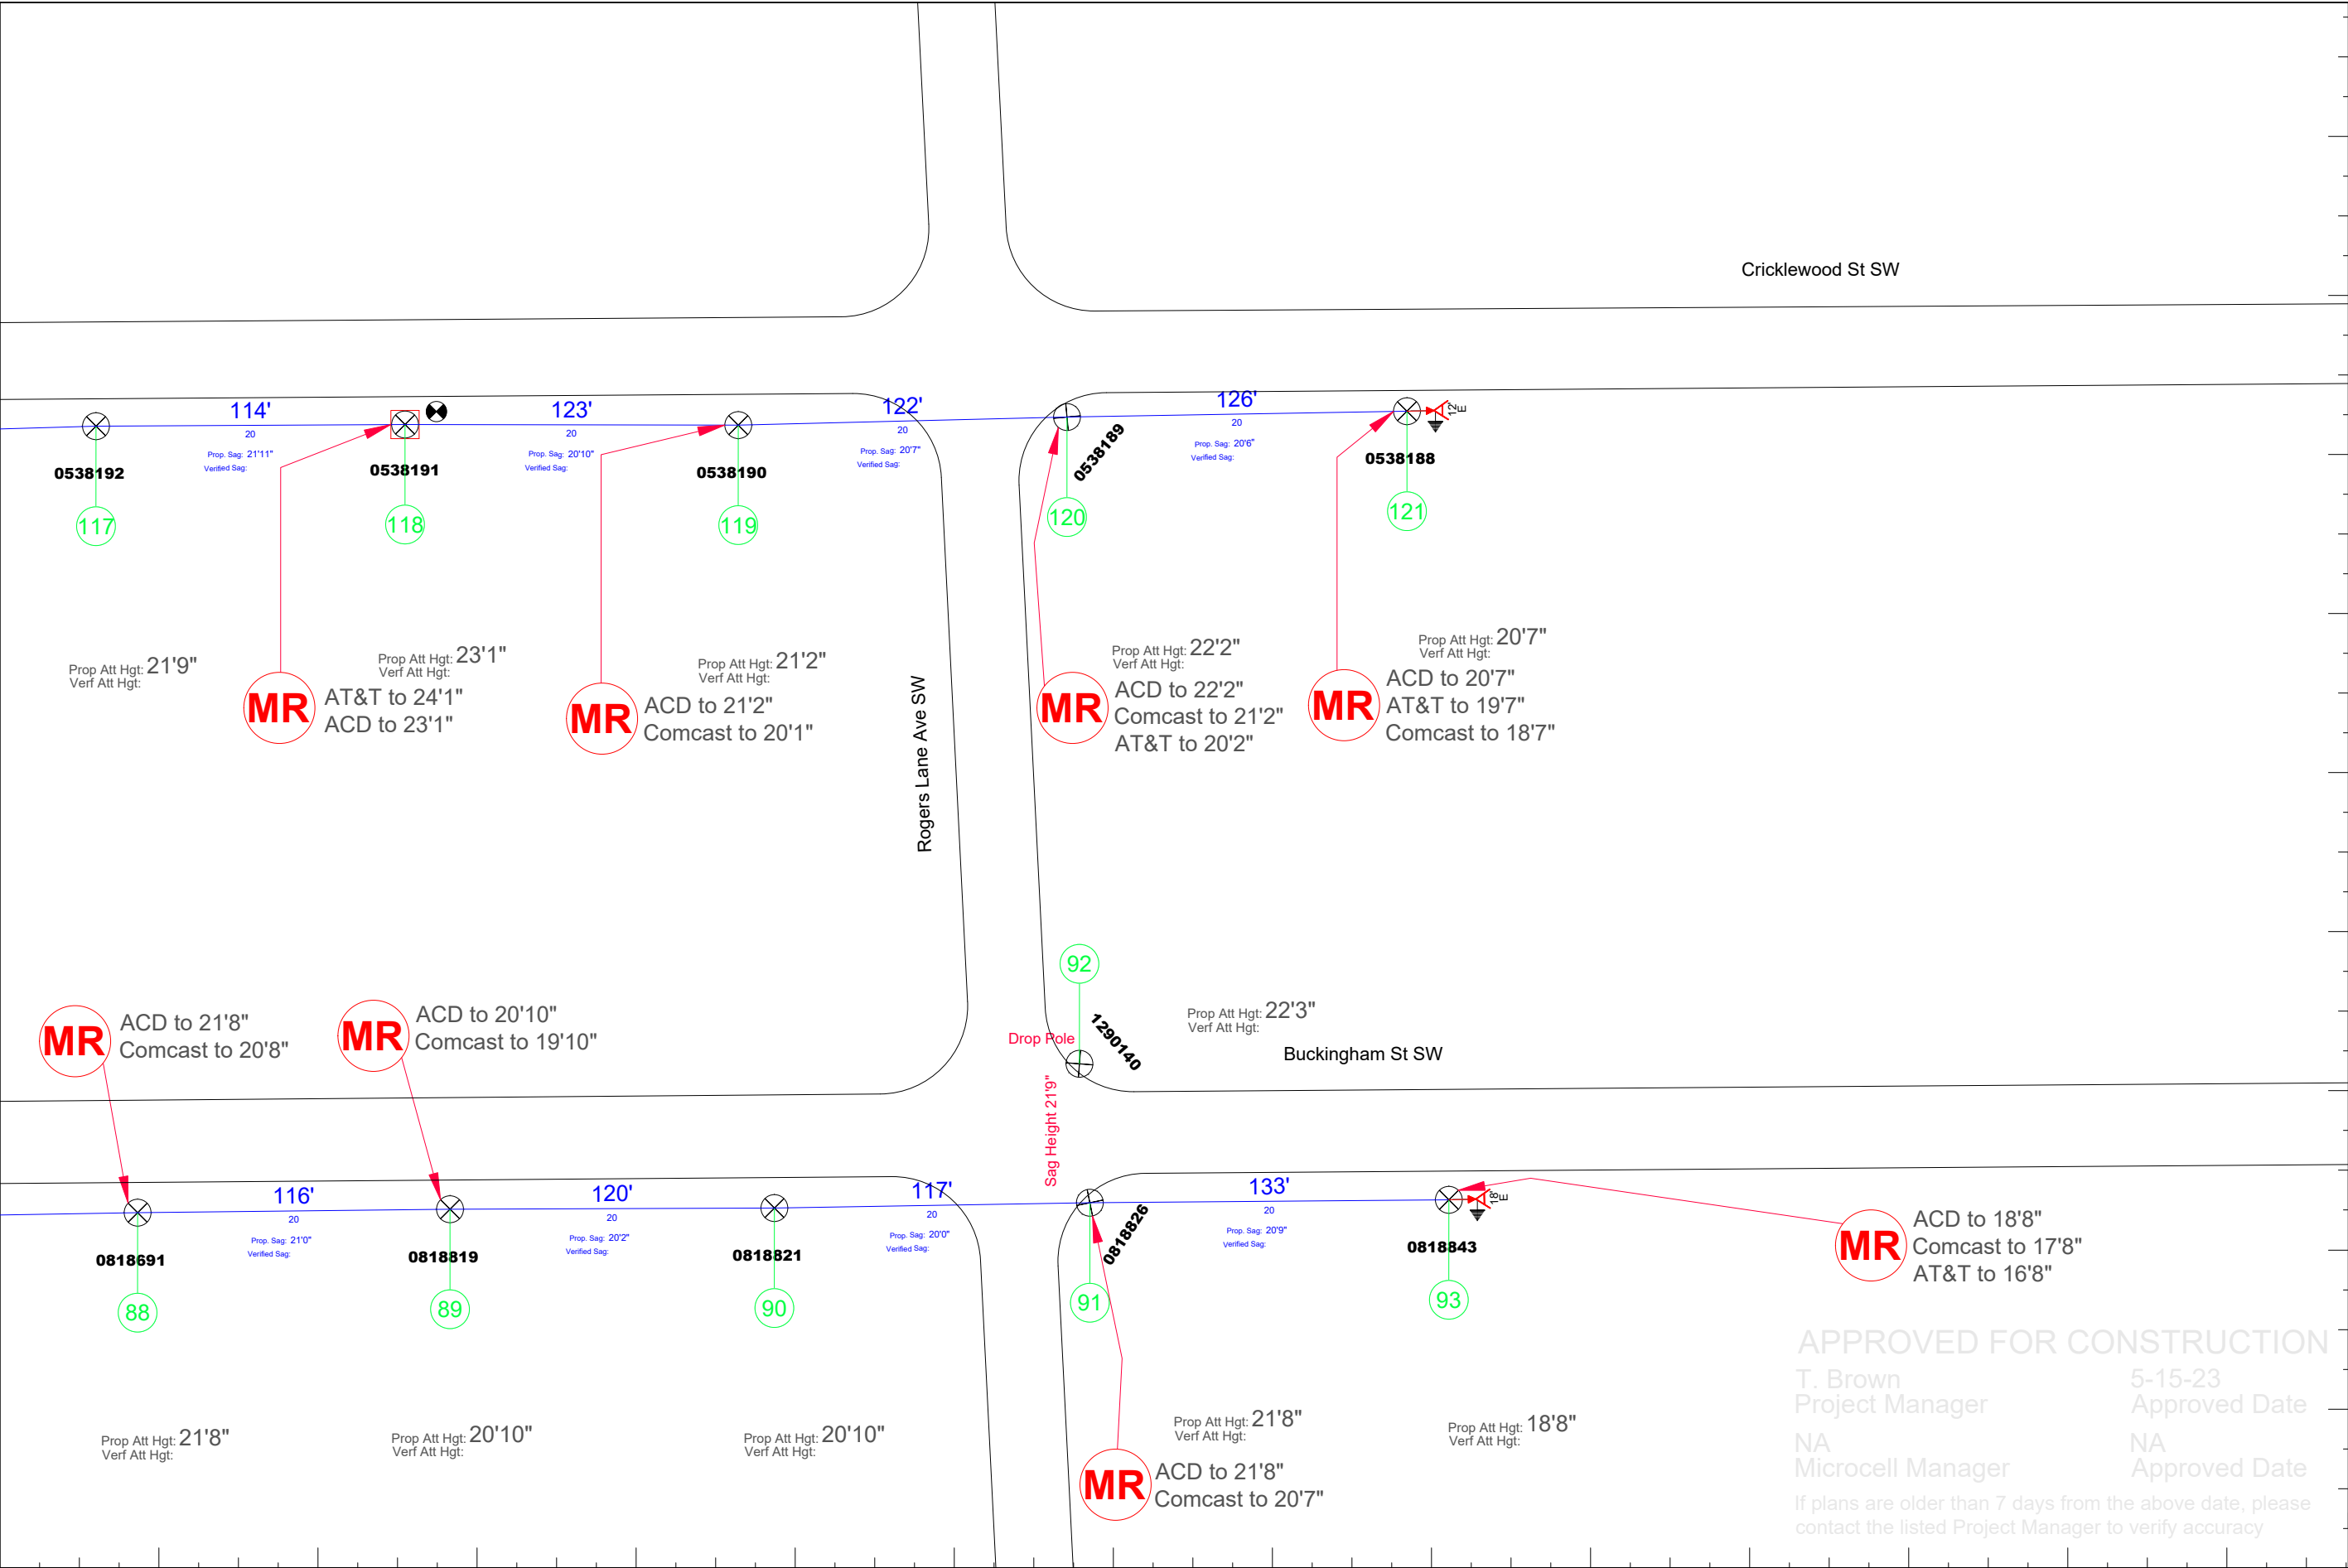

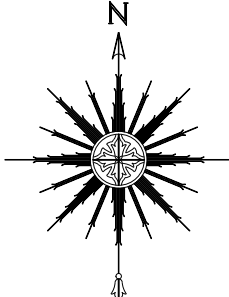



Advanced Communications & Data

517-999-9999
1800 Grand River Ave
Lansing MI 48906

PROPRIETARY
INFORMATION NOT FOR DISCLOSURE
This Set of Plans contains confidential or proprietary information, and the recipient must not disclose, copy, re-create, or distribute the plans or the information contained therein, either directly or indirectly, to other entities or individuals without written or express permission from ACD.NET

DRAWING DISCLAIMER
Facility Locations are general in nature, ACD.NET will not be held accountable for the accuracy of the information provided on these drawings. Contact the Local ONE CALL AGENCY 72 HOURS PRIOR TO CONSTRUCTION FOR EXACT UTILITY LOCATIONS AT:

MISS DIG 1-800-482-7171	O.U.P.S. 1-800-362-2764	INDIANA811 1-800-382-5544
----------------------------	----------------------------	------------------------------

CAD Standard Ver. 72919

Project Manager
T. Brown

Permitting
T. Brown

Transport Manager
G. Gould

Drawn By	Date
DTW	1-13-23
As Built	Date

Revisions			
REV #	DESCRIPTION	BY	DATE

APPROVED FOR CONSTRUCTION

T. Brown
Project Manager


5-15-23
Approved Date

NA
Microcell Manager

NA
Approved Date

If plans are older than 7 days from the above date, please contact the listed Project Manager to verify accuracy

Exhibit: N/A

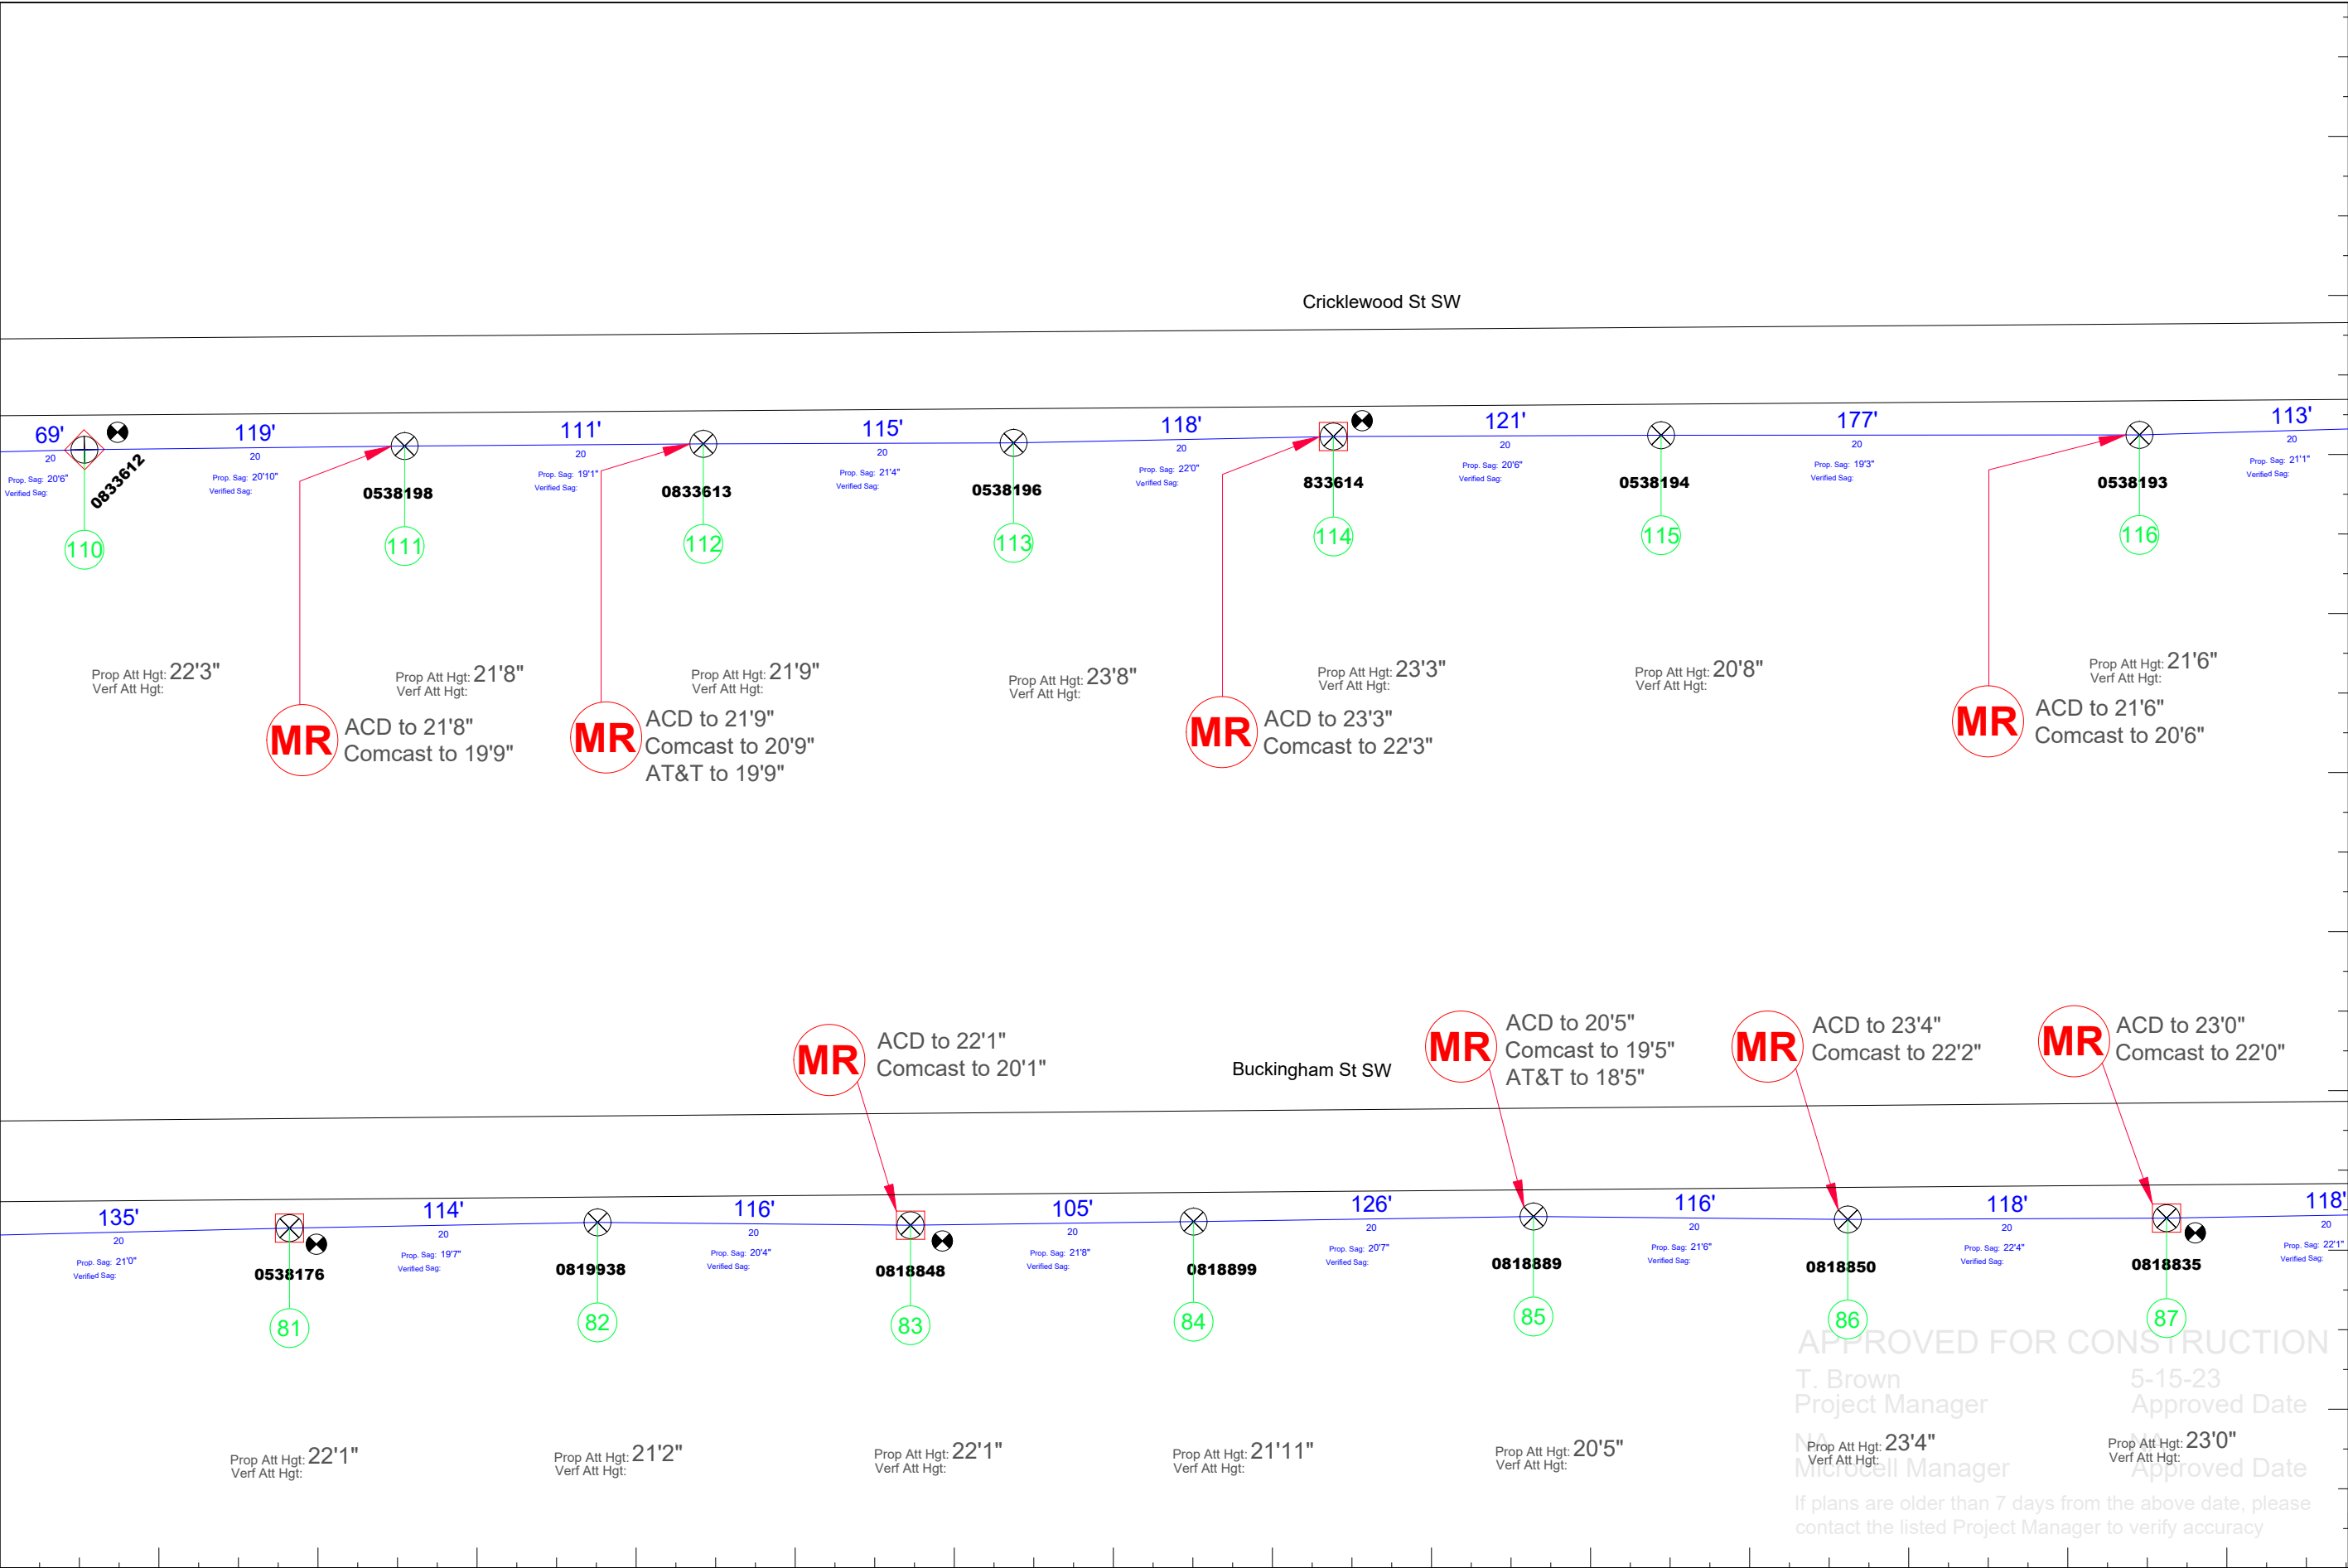

ACD.NET
Advanced Communications & Data

517-999-9999
1800 Grand River Ave
Lansing MI 48906

PROPRIETARY
INFORMATION NOT FOR DISCLOSURE
This Set of Plans contains confidential or proprietary information, and the recipient must not disclose, copy, re-create, or distribute the plans or the information contained therein, either directly or indirectly, to other entities or individuals without written or express permission from ACD.NET

DRAWING DISCLAIMER
Facility Locations are general in nature, ACD.NET will not be held accountable for the accuracy of the information provided on these drawings. Contact the Local ONE CALL AGENCY 72 HOURS PRIOR TO CONSTRUCTION FOR EXACT UTILITY LOCATIONS AT:
MISS DIG: 1-800-482-7171 O.U.P.S.: 1-800-362-2764 INDIANA811: 1-800-382-5544
CAD Standard Ver. 72919

Project Manager
T. Brown

Permitting
T. Brown

Transport Manager
G. Gould

Drawn By	Date
DTW	1-13-23
As Built	Date

Revisions			
REV #	DESCRIPTION	BY	DATE

Exhibit: N/A

APPROVED FOR CONSTRUCTION
T. Brown
Project Manager
5-15-23
Approved Date
Michael Manager
Approved Date
If plans are older than 7 days from the above date, please contact the listed Project Manager to verify accuracy

Remarks:

PEACHTREE ID: 34425

SCALE: 1" = 60'

TRRS: S14 T6N R12W

COUNTY: Kent


TOWNSHIP:


CITY: Wyoming

PROJECT ID: LC014350FO34425

CUSTOMER NUMBER: 14350

PG 8

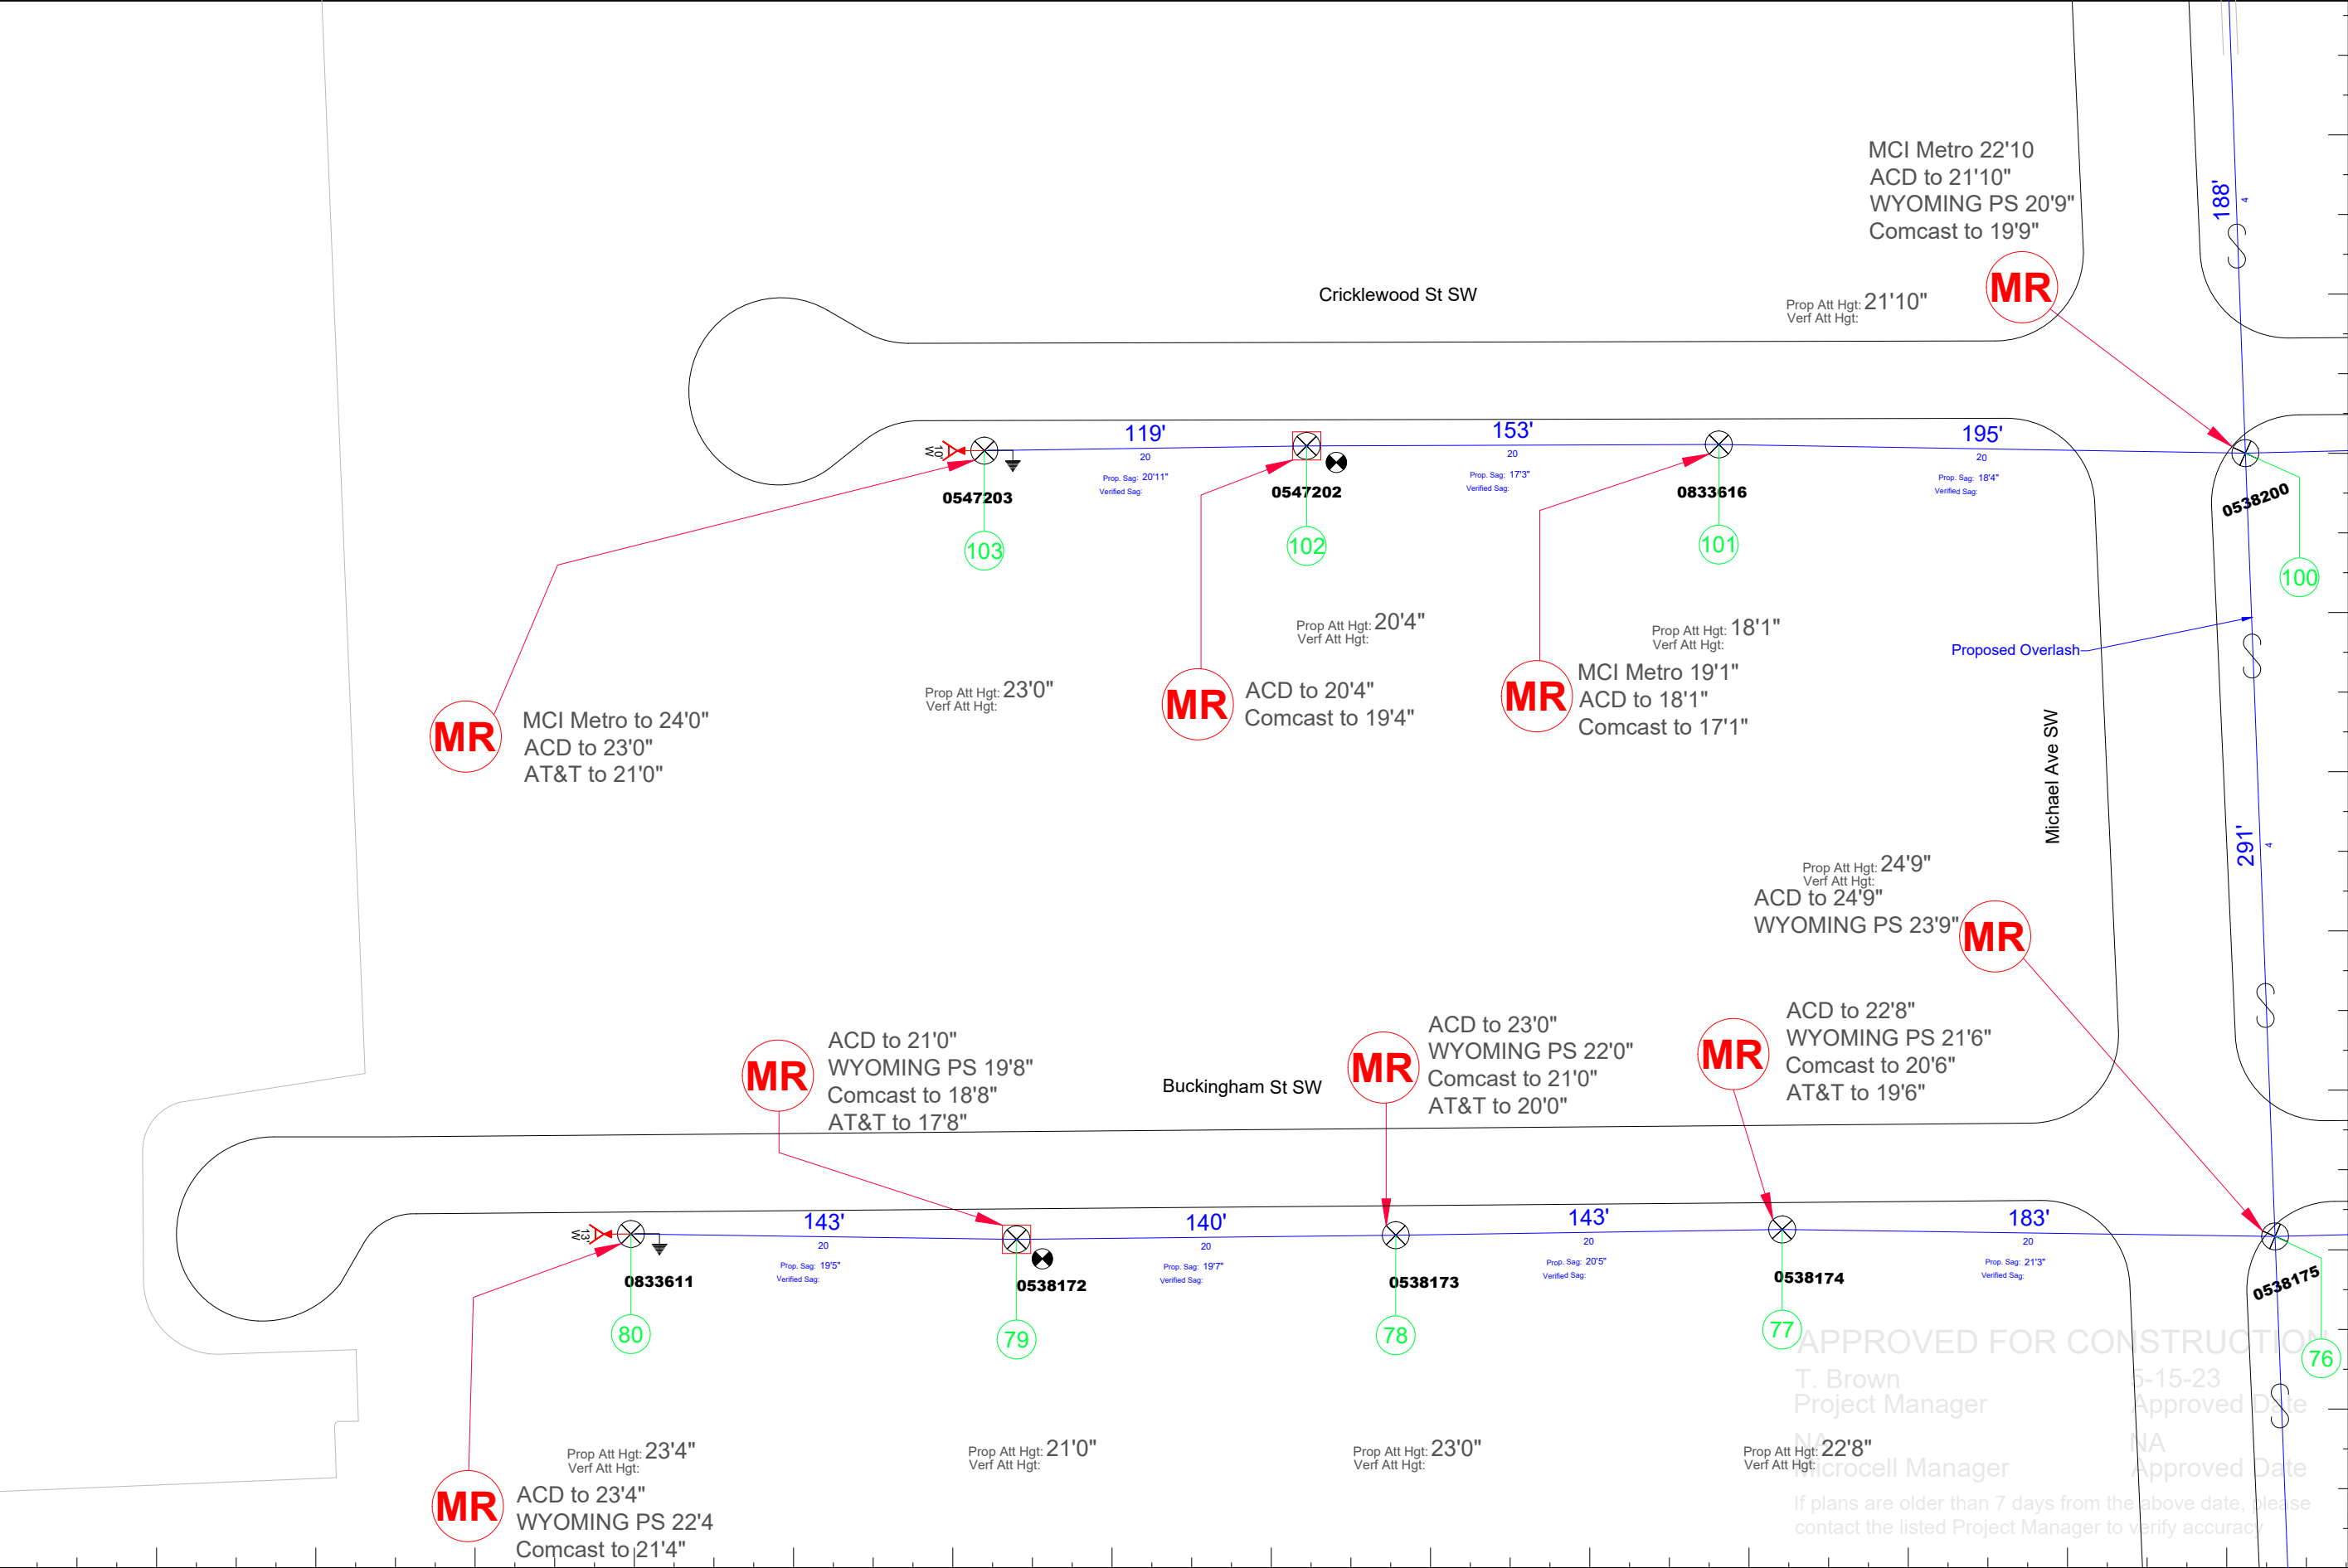

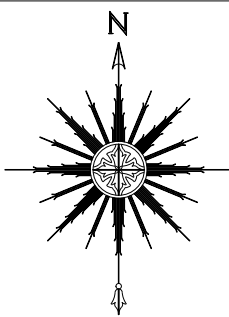



Advanced Communications & Data

517-999-9999
1800 Grand River Ave
Lansing MI 48906

PROPRIETARY
INFORMATION NOT FOR DISCLOSURE

This Set of Plans contains confidential or proprietary information, and the recipient must not disclose, copy, re-create, or distribute the plans or the information contained therein, either directly or indirectly, to other entities or individuals without written or express permission from ACD.NET

DRAWING DISCLAIMER

Facility Locations are general in nature, ACD.NET will not be held accountable for the accuracy of the information provided on these drawings. Contact the Local ONE CALL AGENCY 72 HOURS PRIOR TO CONSTRUCTION FOR EXACT UTILITY LOCATIONS AT:

MISS DIG 1-800-482-7171	O.U.P.S. 1-800-362-2764	INDIANA811 1-800-382-5544
----------------------------	----------------------------	------------------------------

CAD Standard Ver. 72919

Project Manager
T. Brown

Permitting
T. Brown

Transport Manager
G. Gould

Drawn By	Date
DTW	1-13-23
As Built	Date

Revisions			
REV #	DESCRIPTION	BY	DATE

Exhibit: N/A

Remarks:

SCALE: 1" = 60'

COUNTY: Kent

TOWNSHIP:

TRS: S14 T6N R12W


CITY: Wyoming


PROJECT ID: LC014350FO34425

PEACHTREE ID: 34425

CUSTOMER NUMBER: 14350

PG 9

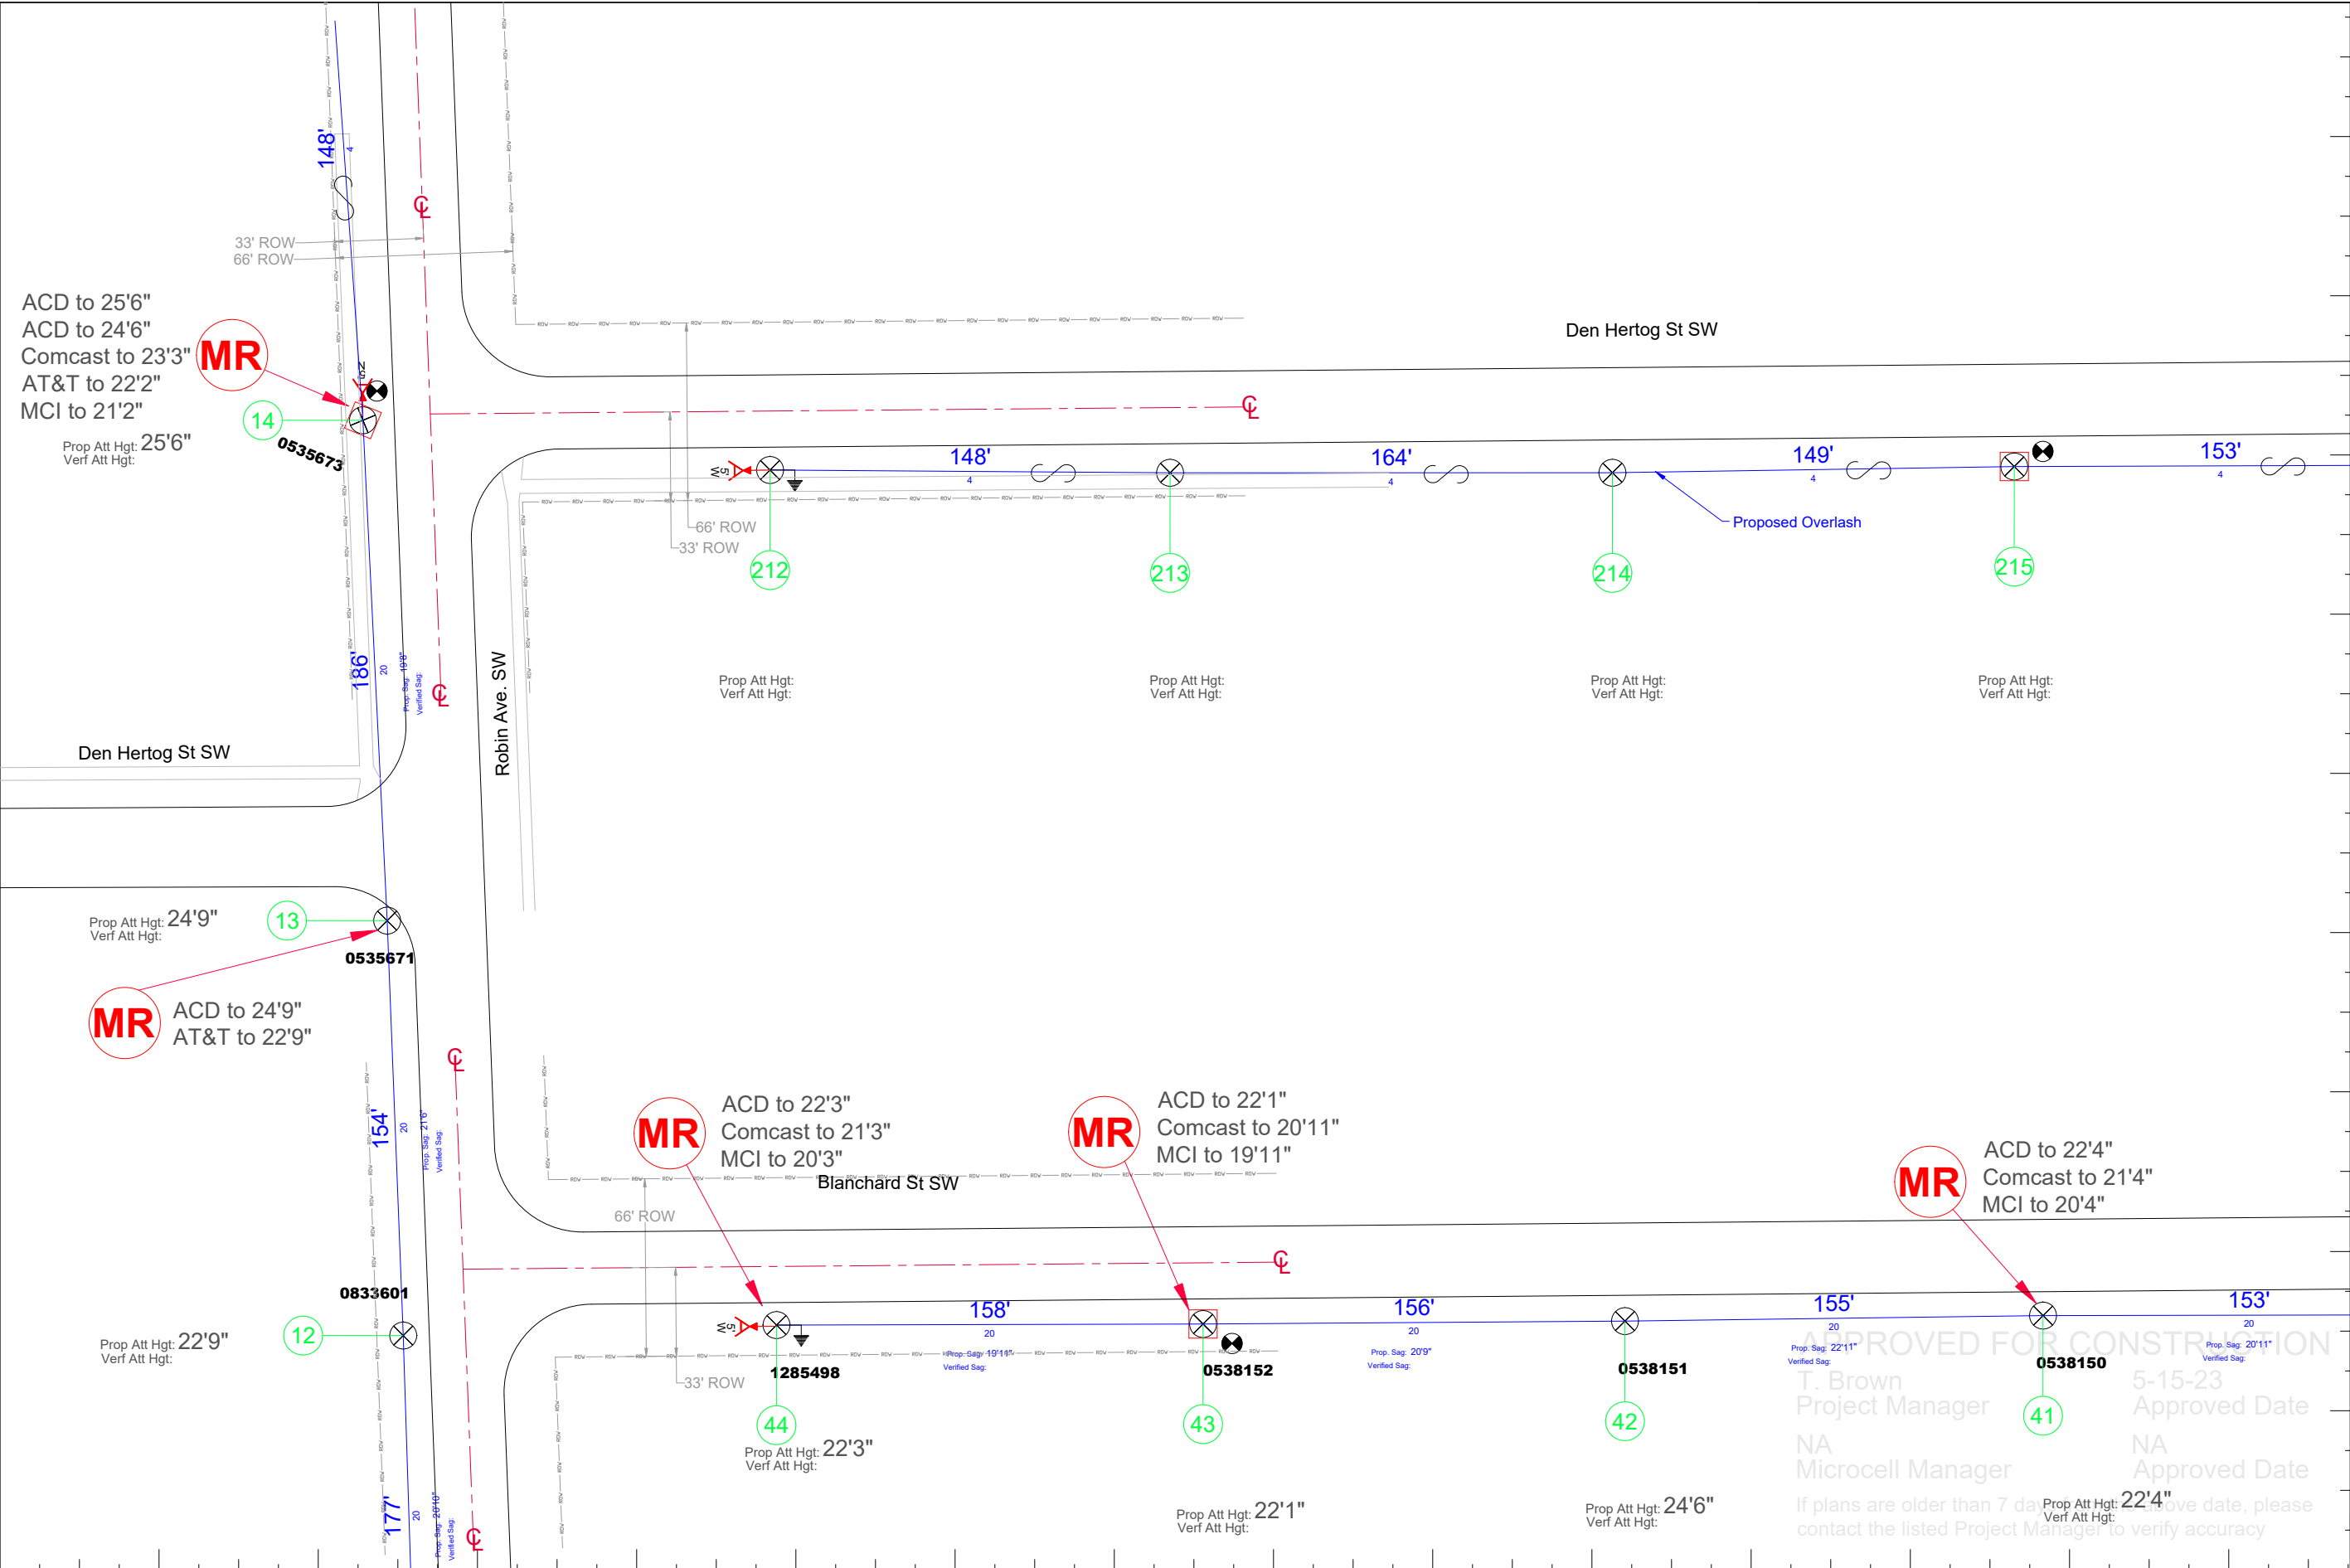

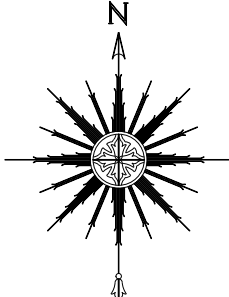

517-999-9999
1800 Grand River Ave
Lansing MI 48906

PROPRIETARY
INFORMATION NOT FOR DISCLOSURE
This Set of Plans contains confidential or proprietary information, and the recipient must not disclose, copy, re-create, or distribute the plans or the information contained therein, either directly or indirectly, to other entities or individuals without written or express permission from ACD.NET

DRAWING DISCLAIMER
Facility Locations are general in nature, ACD.NET will not be held accountable for the accuracy of the information provided on these drawings. Contact the Local ONE CALL AGENCY 72 HOURS PRIOR TO CONSTRUCTION FOR EXACT UTILITY LOCATIONS AT:

MISS DIG 1-800-482-7171	O.U.P.S. 1-800-362-2764	INDIANA811 1-800-382-5544
----------------------------	----------------------------	------------------------------

CAD Standard Ver. 72919

Project Manager
T. Brown

Permitting
T. Brown

Transport Manager
G. Gould

Drawn By	Date
DTW	1-13-23

As Built	Date

Revisions			
REV #	DESCRIPTION	BY	DATE

Exhibit: N/A

Remarks:

SCALE: 1" = 60'

COUNTY: Kent

TOWNSHIP:


TRS: S14 T6N R12W


CITY: Wyoming

PROJECT ID: LC014350FO34425

PEACHTREE ID: 34425

CUSTOMER NUMBER: 14350

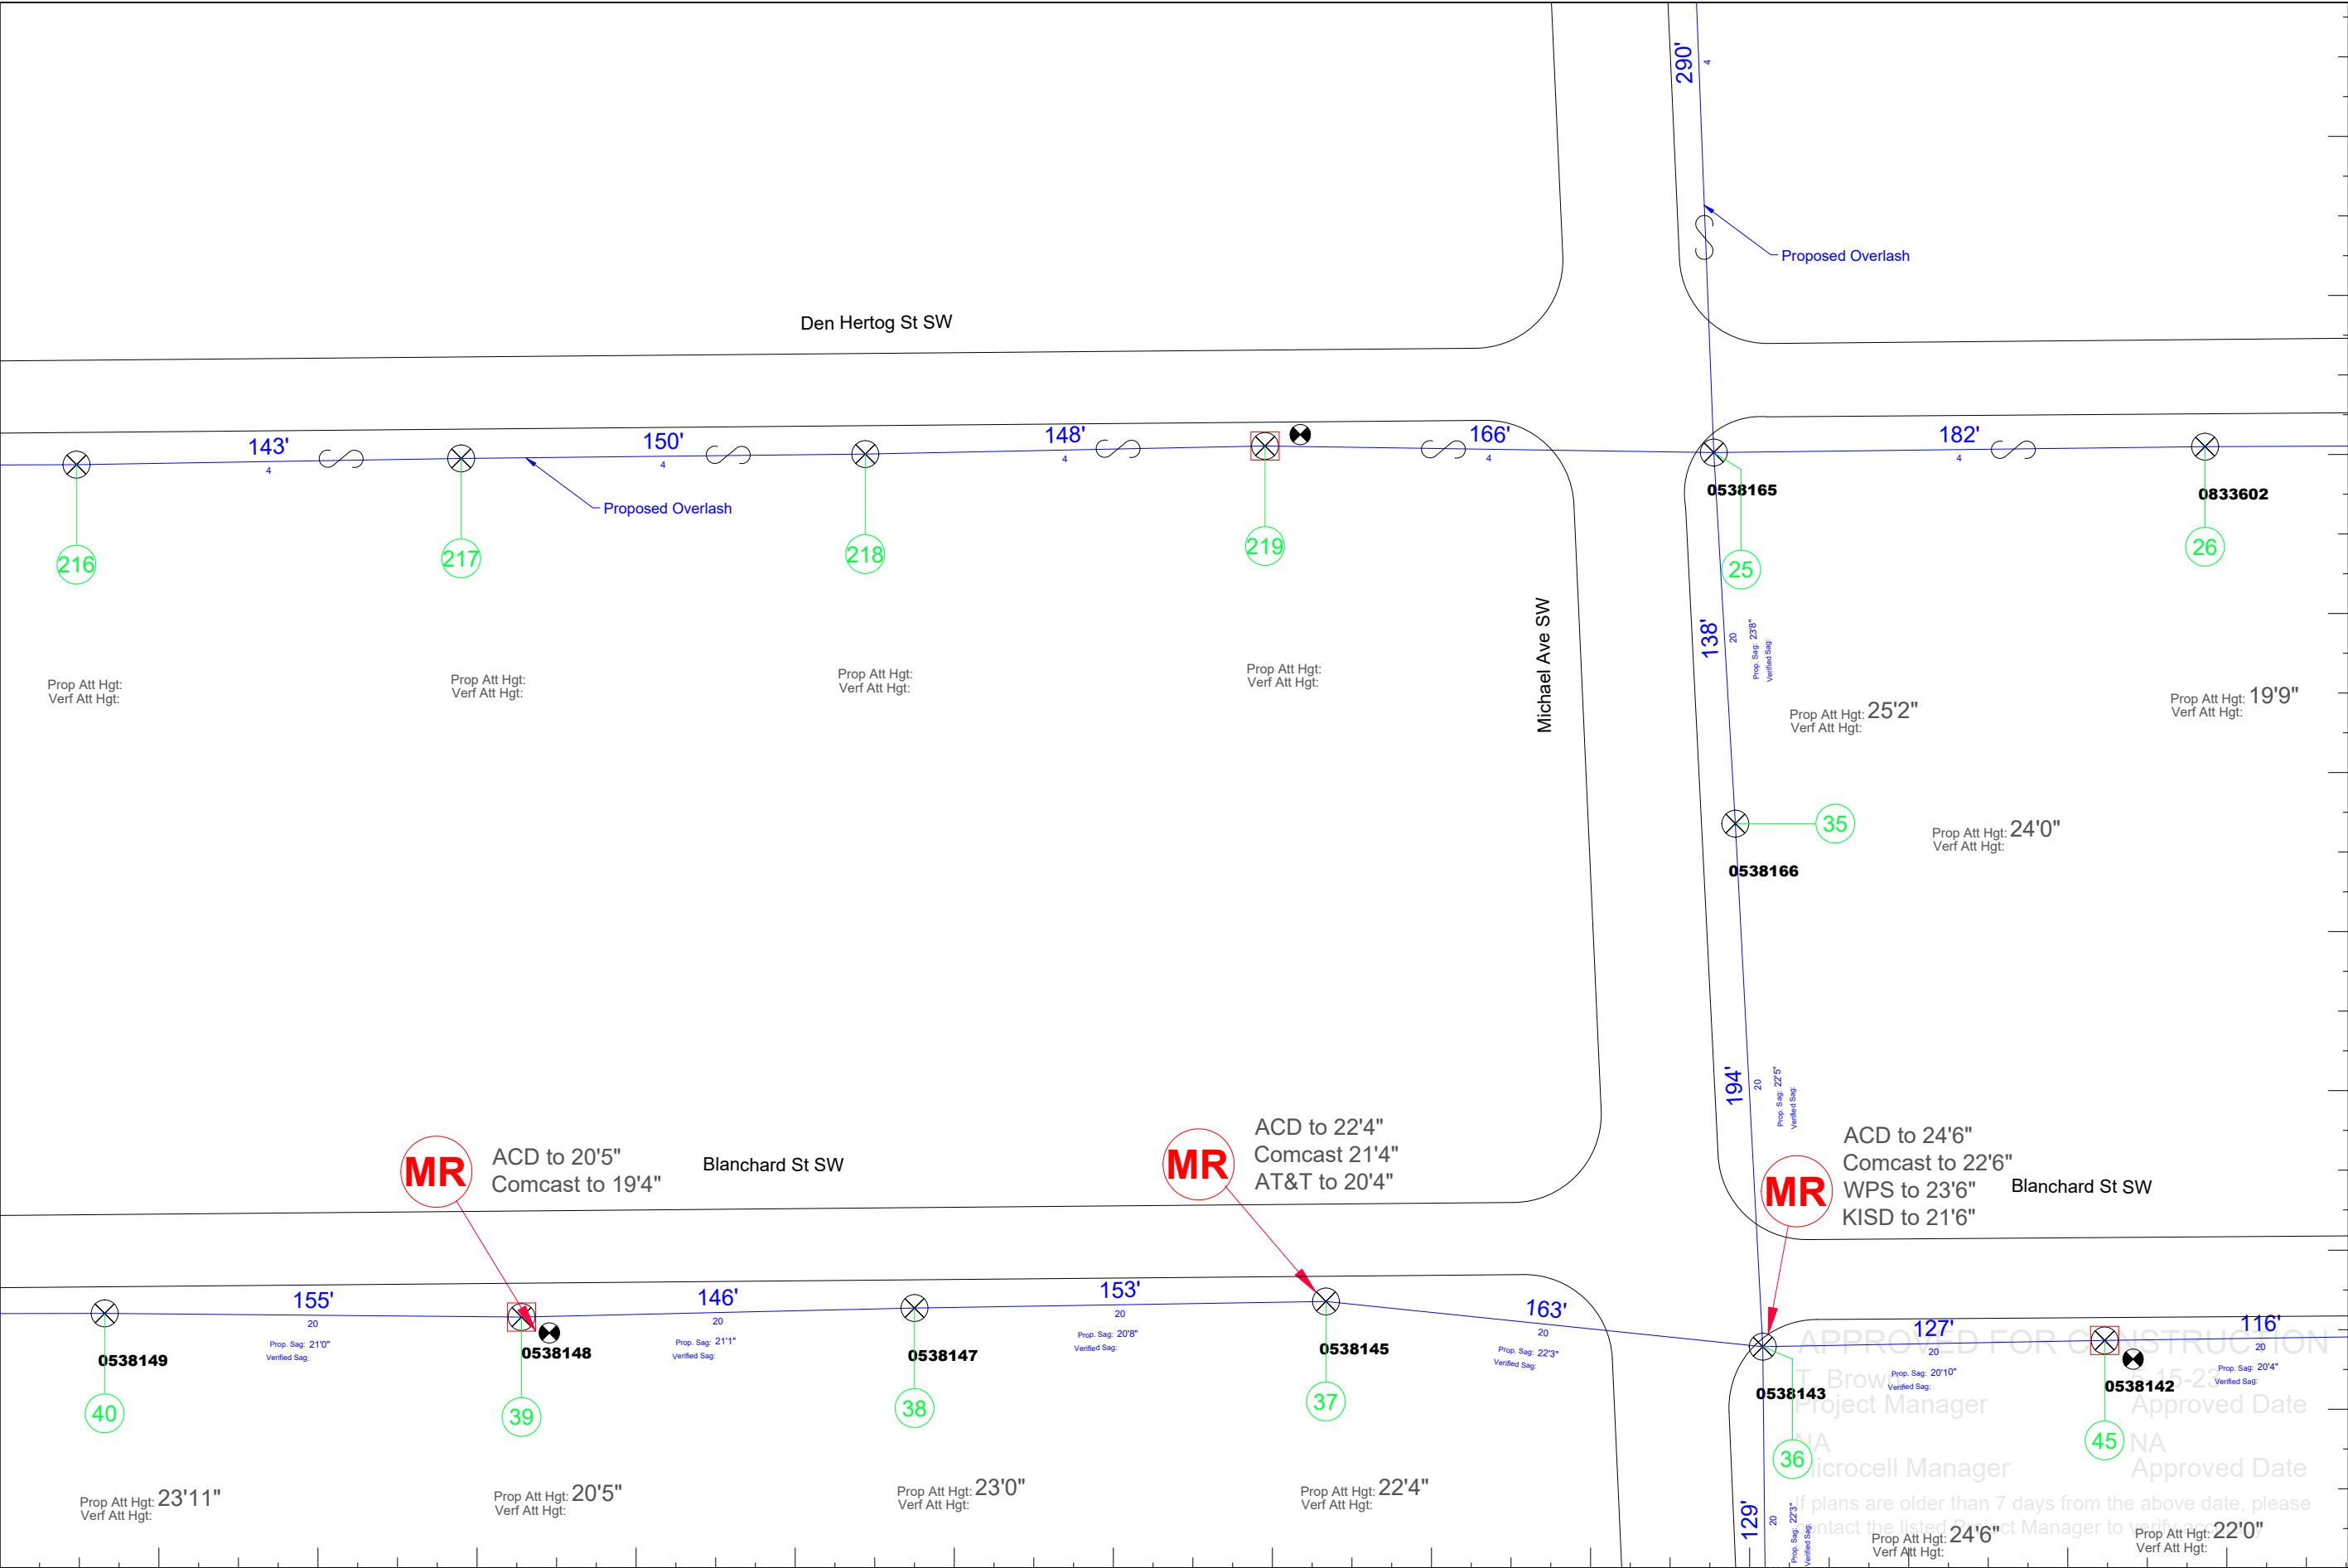

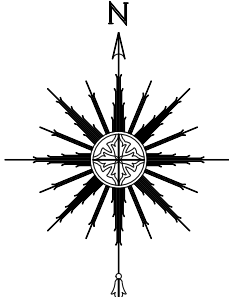

Advanced Communications & Data

517-999-9999
1800 Grand River Ave
Lansing MI 48906

PROPRIETARY
INFORMATION NOT FOR DISCLOSURE
This Set of Plans contains confidential or proprietary information, and the recipient must not disclose, copy, re-create, or distribute the plans or the information contained therein, either directly or indirectly, to other entities or individuals without written or express permission from ACD.NET

DRAWING DISCLAIMER
Facility Locations are general in nature, ACD.NET will not be held accountable for the accuracy of the information provided on these drawings. Contact the Local ONE CALL AGENCY 72 HOURS PRIOR TO CONSTRUCTION FOR EXACT UTILITY LOCATIONS AT:

MISS DIG 1-800-482-7171	O.U.P.S. 1-800-362-2764	INDIANA811 1-800-382-5544
----------------------------	----------------------------	------------------------------

CAD Standard Ver. 72919

Project Manager
T. Brown

Permitting
T. Brown

Transport Manager
G. Gould

Drawn By	Date
DTW	1-13-23


As Built	Date
----------	------

Revisions

REV #	DESCRIPTION	BY	DATE
-------	-------------	----	------

Exhibit: N/A

Remarks:				PEACHTREE ID: 34425	
SCALE: 1" = 60'		TRS: S14 T6N R12W			
COUNTY: Kent	TOWNSHIP:	CITY: Wyoming	PROJECT ID: LC014350FO34425		CUSTOMER NUMBER: 14350

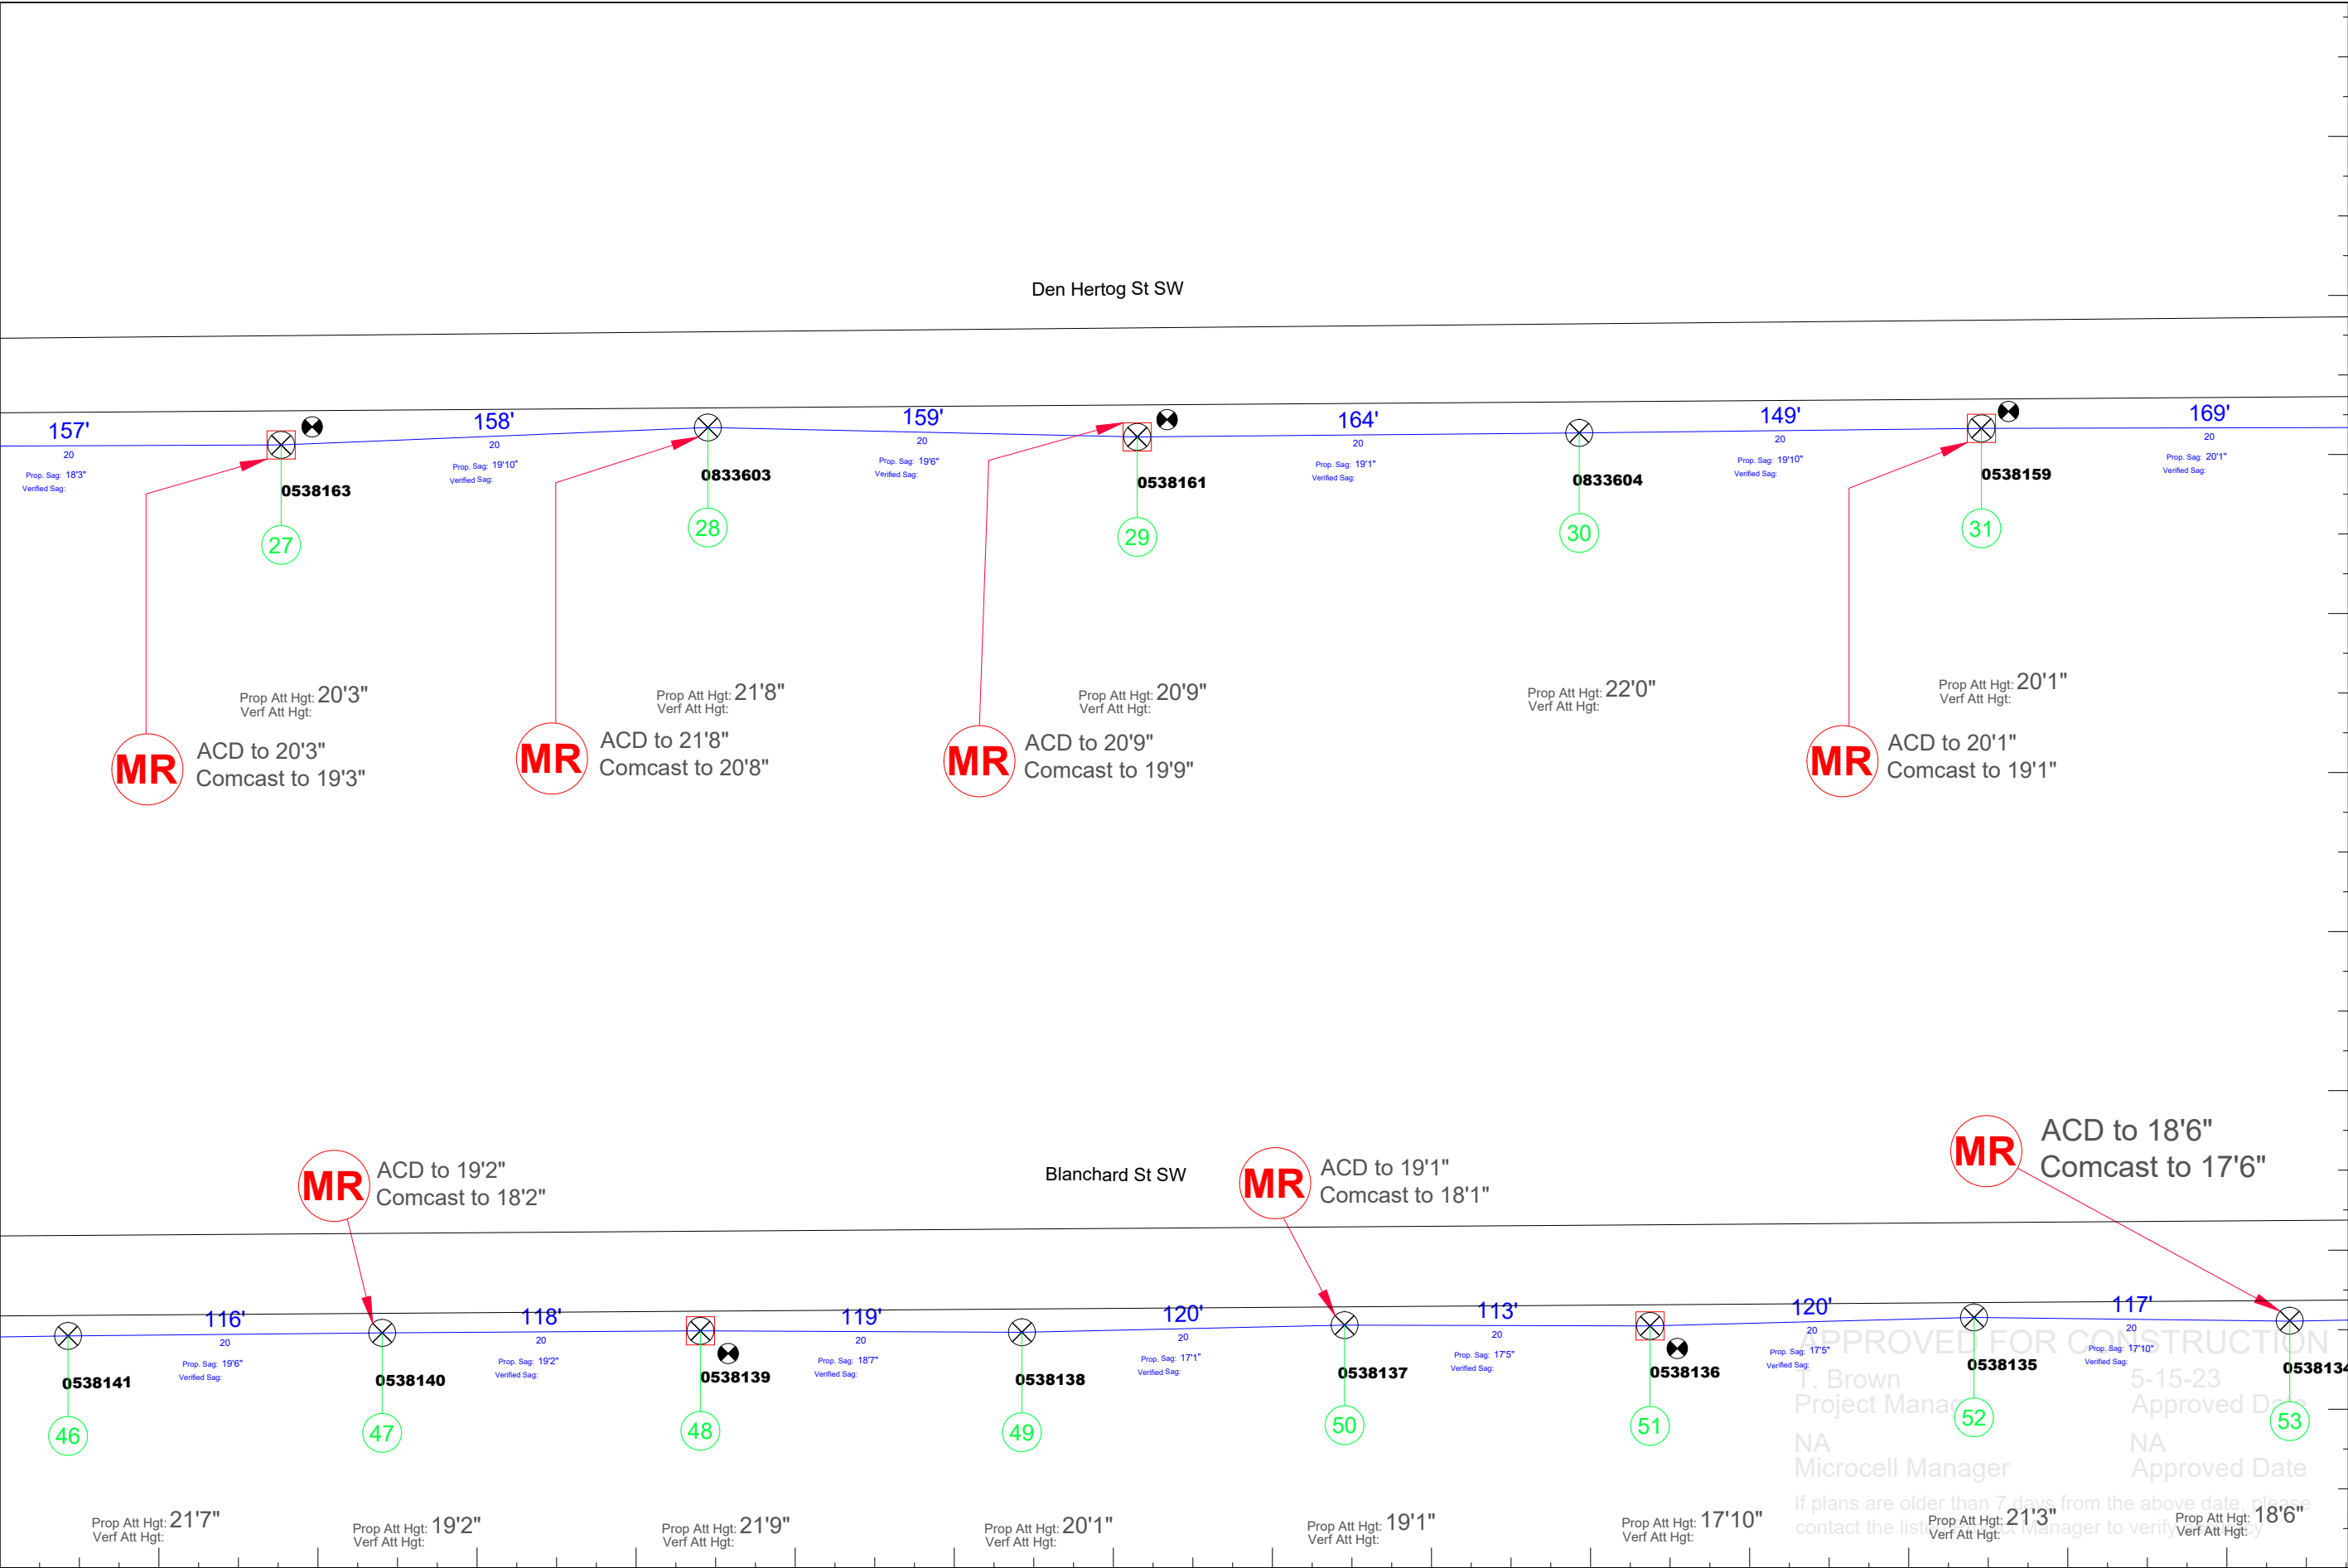

Den Hertog St SW

Advanced Communications & Data

517-999-9999
1800 Grand River Ave
Lansing MI 48906

PROPRIETARY
INFORMATION NOT FOR DISCLOSURE

This Set of Plans contains confidential or proprietary information, and the recipient must not disclose, copy, re-create, or distribute the plans or the information contained therein, either directly or indirectly, to other entities or individuals without written or express permission from ACD.NET

DRAWING DISCLAIMER

Facility Locations are general in nature, ACD.NET will not be held accountable for the accuracy of the information provided on these drawings. Contact the Local ONE CALL AGENCY 72 HOURS PRIOR TO CONSTRUCTION FOR EXACT UTILITY LOCATIONS AT:

MISS DIG 1-800-482-7171	O.U.P.S. 1-800-362-2764	INDIANA811 1-800-382-5544
----------------------------	----------------------------	------------------------------

CAD Standard Ver. 72919

Project Manager

T. Brown

Permitting

T. Brown

Transport Manager


G. Gould


Drawn By	Date
DTW	1-13-23
As Built	Date

Revisions

REV #	DESCRIPTION	BY	DATE

Exhibit: N/A

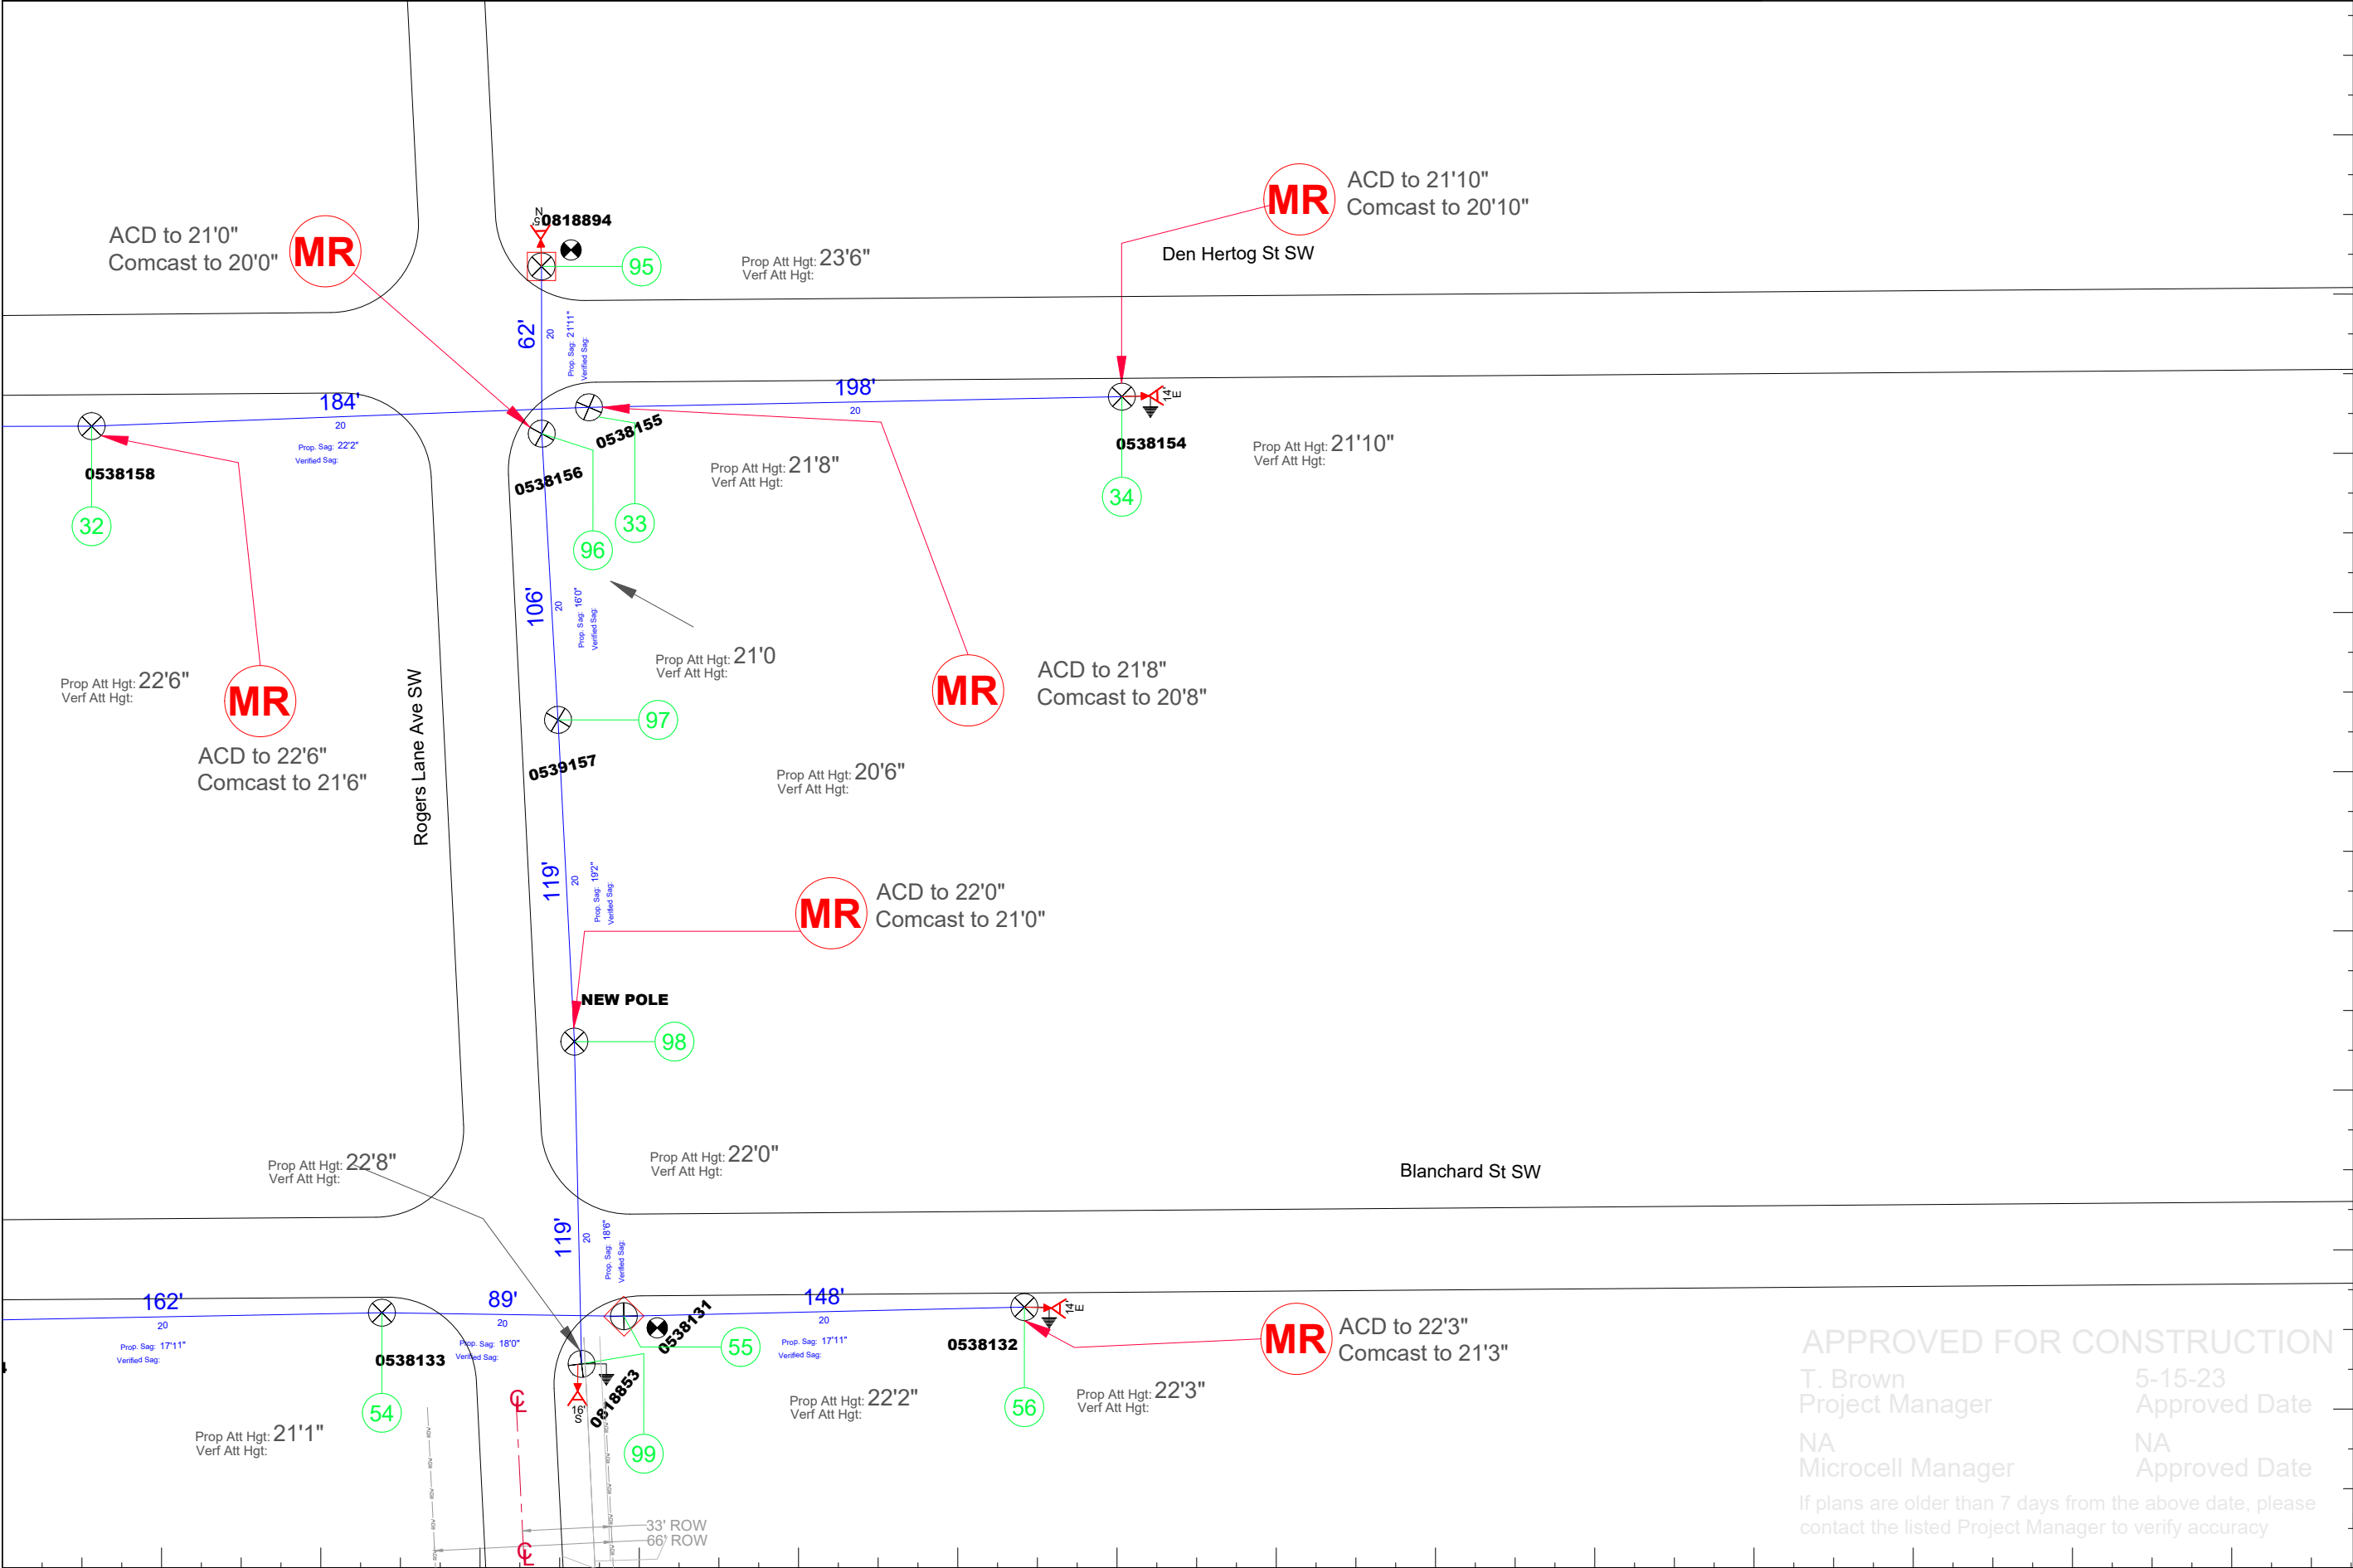

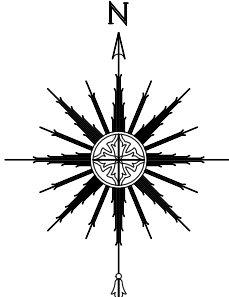



Advanced Communications & Data

517-999-9999
1800 Grand River Ave
Lansing MI 48906

PROPRIETARY
INFORMATION NOT FOR DISCLOSURE

This Set of Plans contains confidential or proprietary information, and the recipient must not disclose, copy, re-create, or distribute the plans or the information contained therein, either directly or indirectly, to other entities or individuals without written or express permission from ACD.NET

DRAWING DISCLAIMER

Facility Locations are general in nature, ACD.NET will not be held accountable for the accuracy of the information provided on these drawings. Contact the Local ONE CALL AGENCY 72 HOURS PRIOR TO CONSTRUCTION FOR EXACT UTILITY LOCATIONS AT:

MISS DIG 1-800-482-7171	O.U.P.S. 1-800-362-2764	INDIANA811 1-800-382-5544
----------------------------	----------------------------	------------------------------

CAD Standard Ver. 72919

Project Manager

T. Brown

Permitting

T. Brown

Transport Manager

G. Gould

Drawn By	Date
DTW	1-13-23

As Built	Date


Revisions


REV #	DESCRIPTION	BY	DATE

APPROVED FOR CONSTRUCTION	
T. Brown Project Manager	5-15-23 Approved Date
NA Microcell Manager	NA Approved Date
If plans are older than 7 days from the above date, please contact the listed Project Manager to verify accuracy	

Exhibit: N/A

Remarks:				PEACHTREE ID: 34425	
SCALE: 1" = 60'		TRS: S14 T6N R12W			
COUNTY: Kent	TOWNSHIP:	CITY: Wyoming	PROJECT ID: LC014350FO34425		CUSTOMER NUMBER: 14350

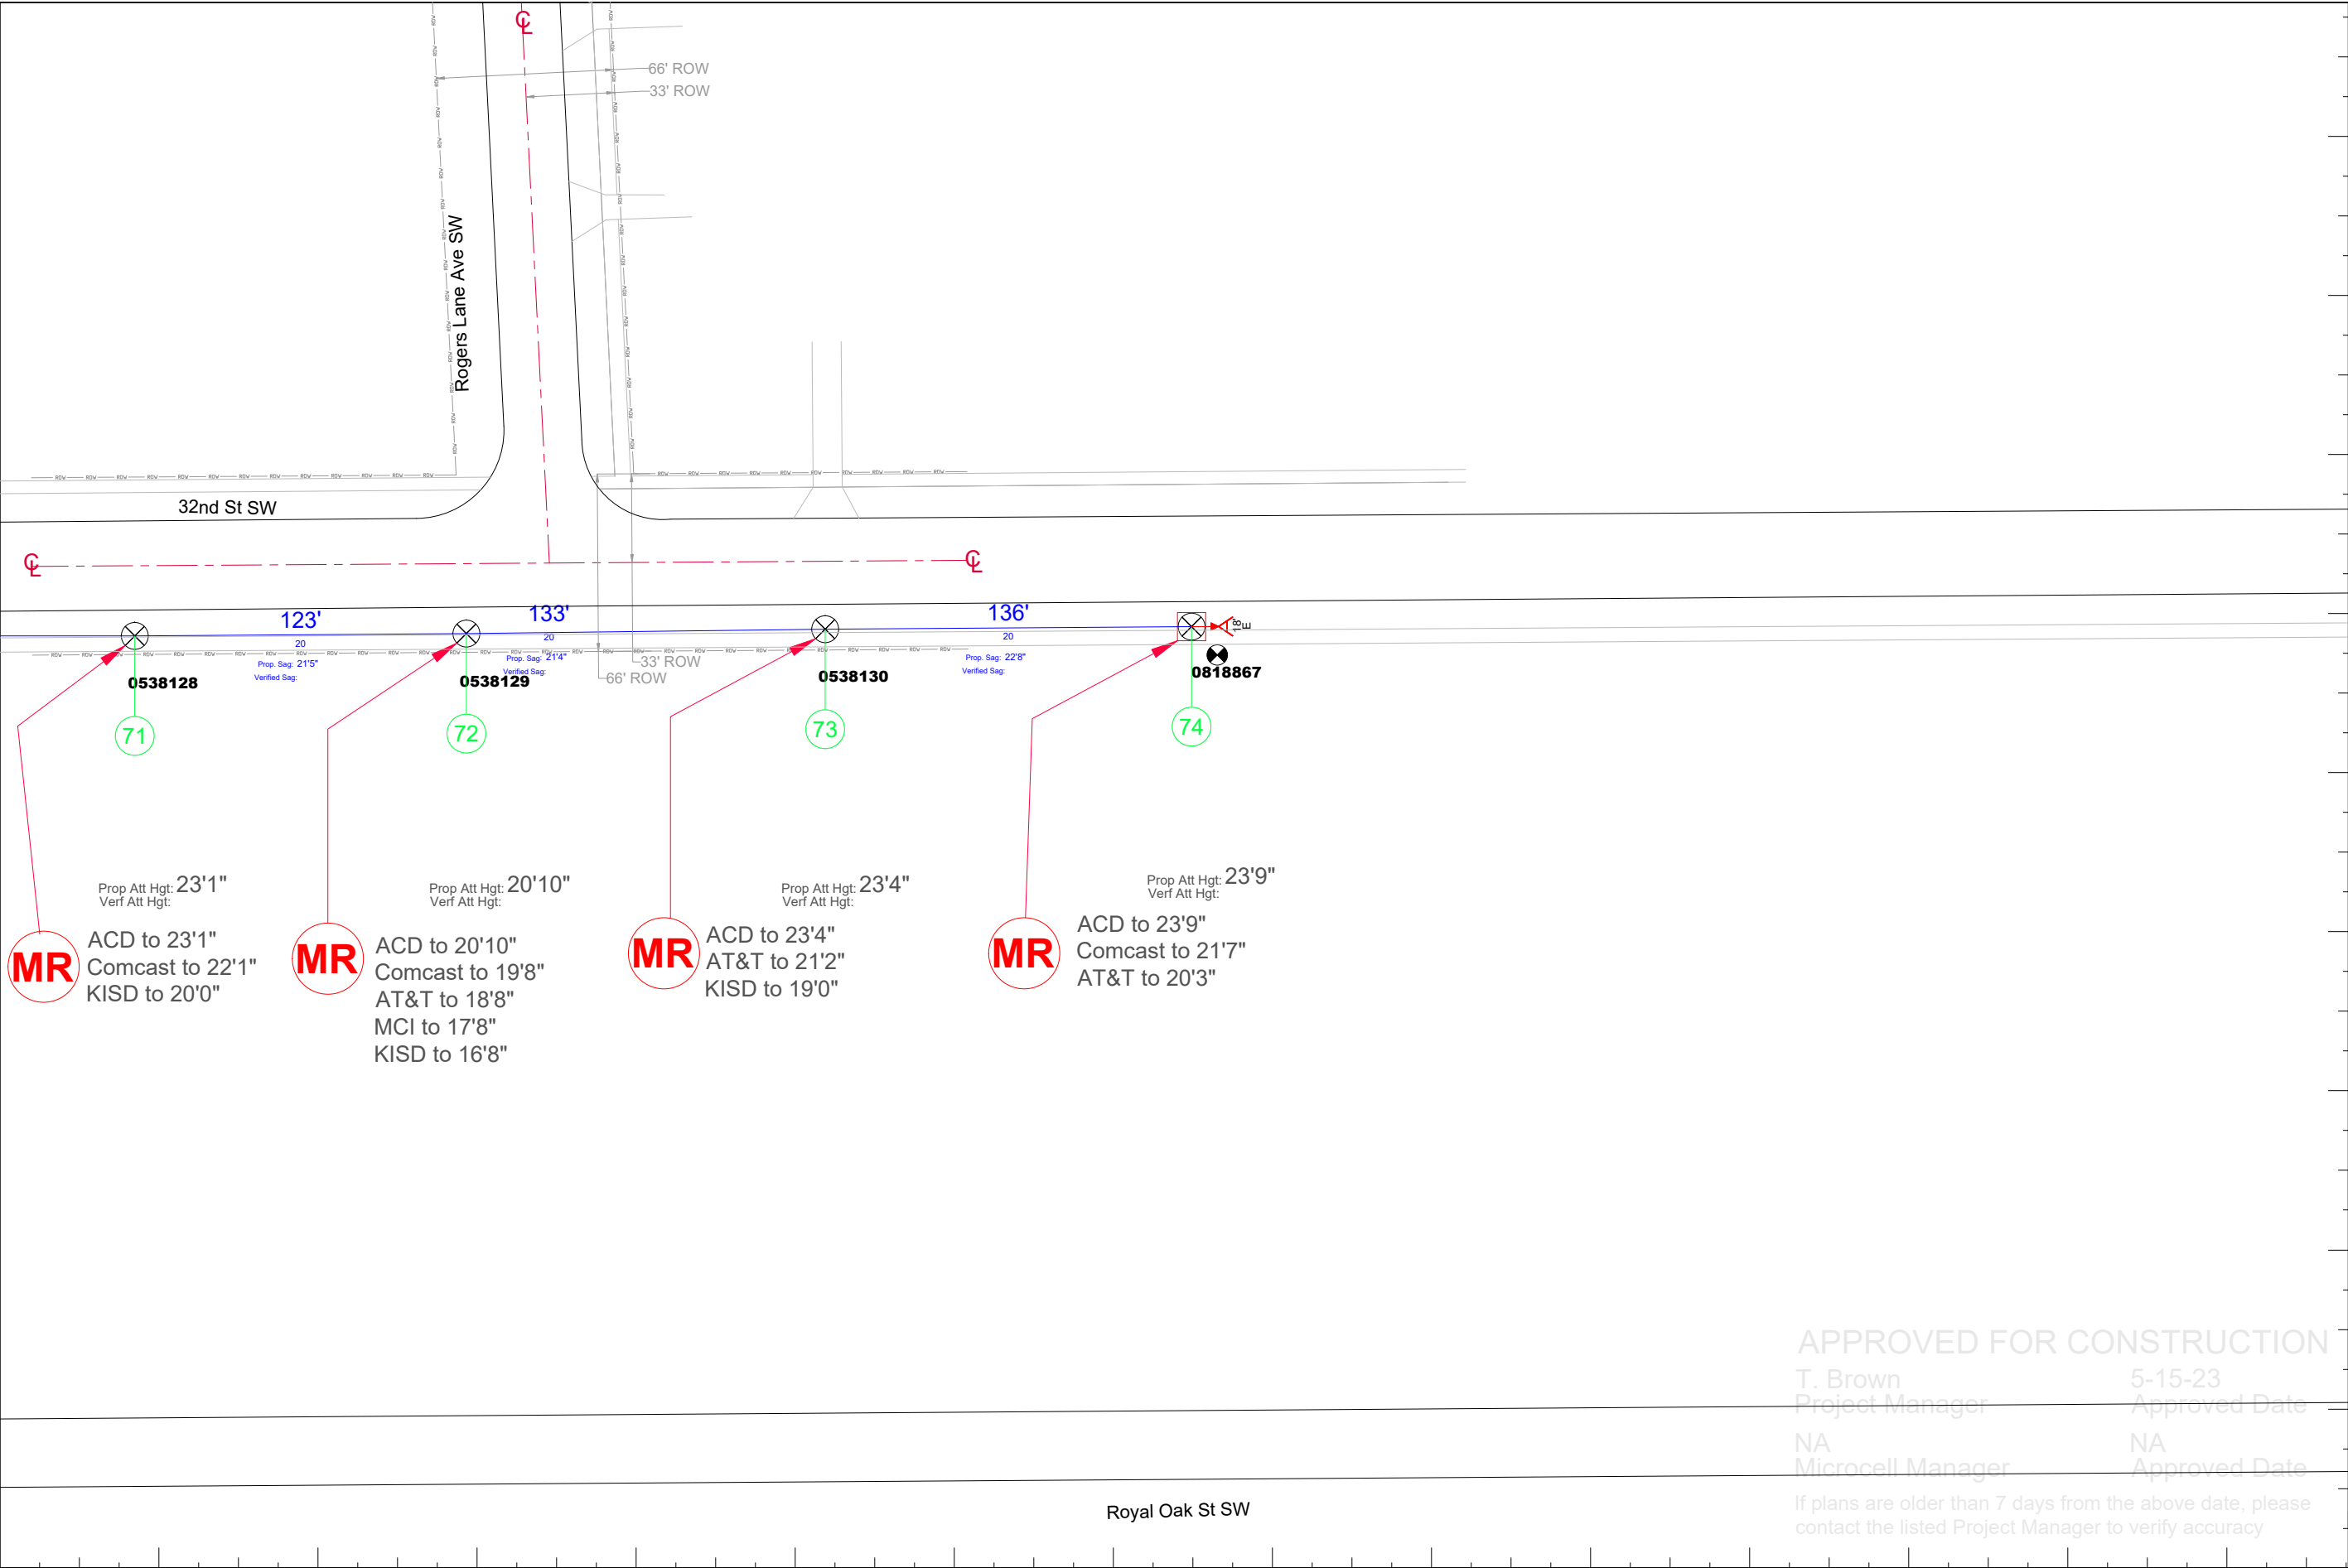

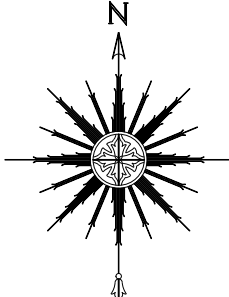



Advanced Communications & Data

517-999-9999
1800 Grand River Ave
Lansing MI 48906

PROPRIETARY
INFORMATION NOT FOR DISCLOSURE

This Set of Plans contains confidential or proprietary information, and the recipient must not disclose, copy, re-create, or distribute the plans or the information contained therein, either directly or indirectly, to other entities or individuals without written or express permission from ACD.NET

DRAWING DISCLAIMER

Facility Locations are general in nature, ACD.NET will not be held accountable for the accuracy of the information provided on these drawings. Contact the Local ONE CALL AGENCY 72 HOURS PRIOR TO CONSTRUCTION FOR EXACT UTILITY LOCATIONS AT:

MISS DIG 1-800-482-7171	O.U.P.S. 1-800-362-2764	INDIANA811 1-800-382-5544
--	--	--

CAD Standard Ver. 72919

Project Manager

T. Brown

Permitting

T. Brown

Transport Manager

G. Gould

Drawn By	Date
DTW	1-13-23

As Built	Date

Revisions

REV #	DESCRIPTION	BY	DATE

APPROVED FOR CONSTRUCTION

T. Brown
Project Manager

5-15-23
Approved Date



NA
Microcell Manager

NA
Approved Date

If plans are older than 7 days from the above date, please contact the listed Project Manager to verify accuracy

Exhibit: N/A

Remarks:				PEACHTREE ID: 34425	
SCALE: 1" = 60'		TRS: S14 T6N R12W			
COUNTY: Kent	TOWNSHIP:	CITY: Wyoming	PROJECT ID: LC014350FO34425		CUSTOMER NUMBER: 14350

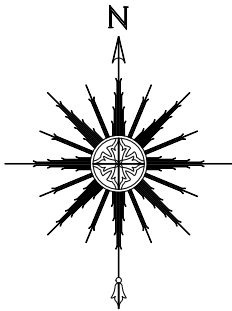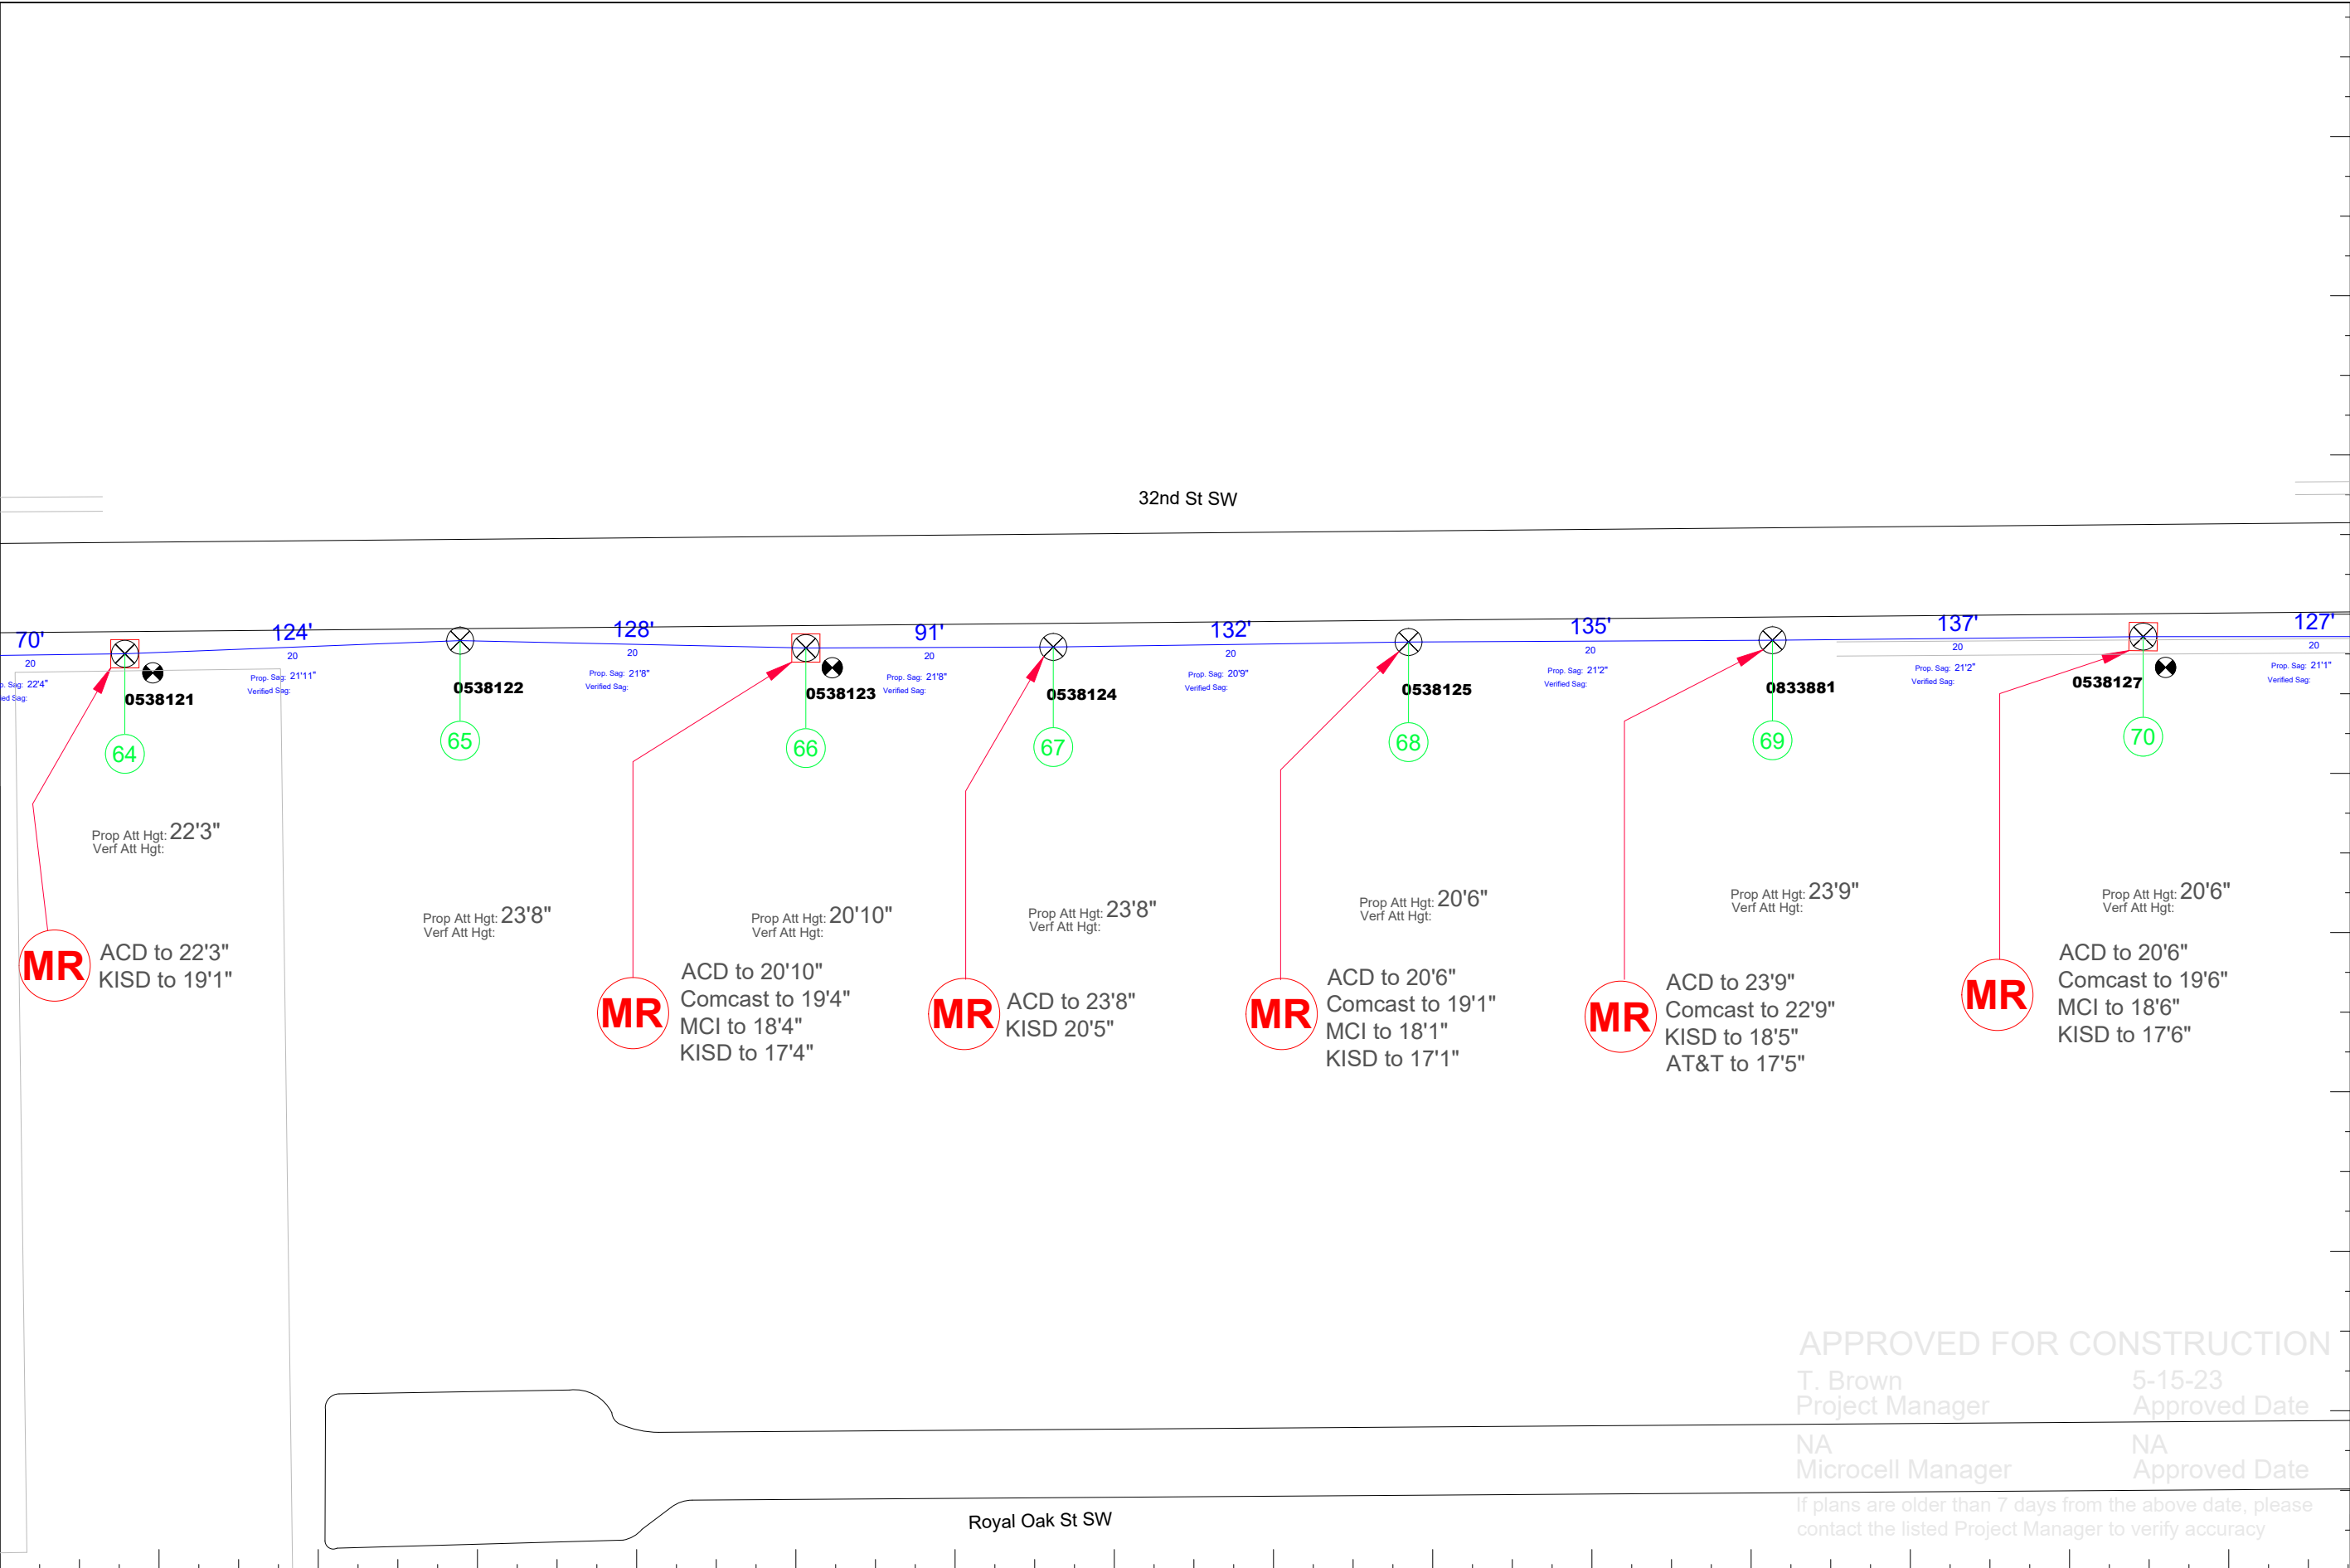

517-999-9999
1800 Grand River Ave
Lansing MI 48906

**PROPRIETARY
INFORMATION NOT FOR
DISCLOSURE**

This Set of Plans contains confidential or proprietary information, and the recipient must not disclose, copy, re-create, or distribute the plans or the information contained therein, either directly or indirectly, to other entities or individuals without written or express permission from ACD.NET

DRAWING DISCLAIMER

Facility Locations are general in nature, ACD.NET will not be held accountable for the accuracy of the information provided on these drawings. Contact the Local ONE CALL AGENCY 72 HOURS PRIOR TO CONSTRUCTION FOR EXACT UTILITY LOCATIONS AT:

MISS DIG 1-800-482-7171	O.U.P.S. 1-800-362-2764	INDIANA811 1-800-382-5544
----------------------------	----------------------------	------------------------------

CAD Standard Ver. 72919

Project Manager

T. Brown

Permitting

T. Brown

Transport Manager

G. Gould

Drawn By

DTW

Date

1-13-23

As Built

Date

Revisions

REV #	DESCRIPTION	BY	DATE

APPROVED FOR CONSTRUCTION

T. Brown
Project Manager

5-15-23
Approved Date

NA
Microcell Manager

NA
Approved Date

If plans are older than 7 days from the above date, please contact the listed Project Manager to verify accuracy

Exhibit: N/A

Remarks:

PEACHTREE ID: 34425

SCALE: 1" = 60'

TRS: S14 T6N R12W

COUNTY: Kent


TOWNSHIP:

CITY: Wyoming

PROJECT ID: LC014350FO34425

CUSTOMER NUMBER: 14350

PG 15

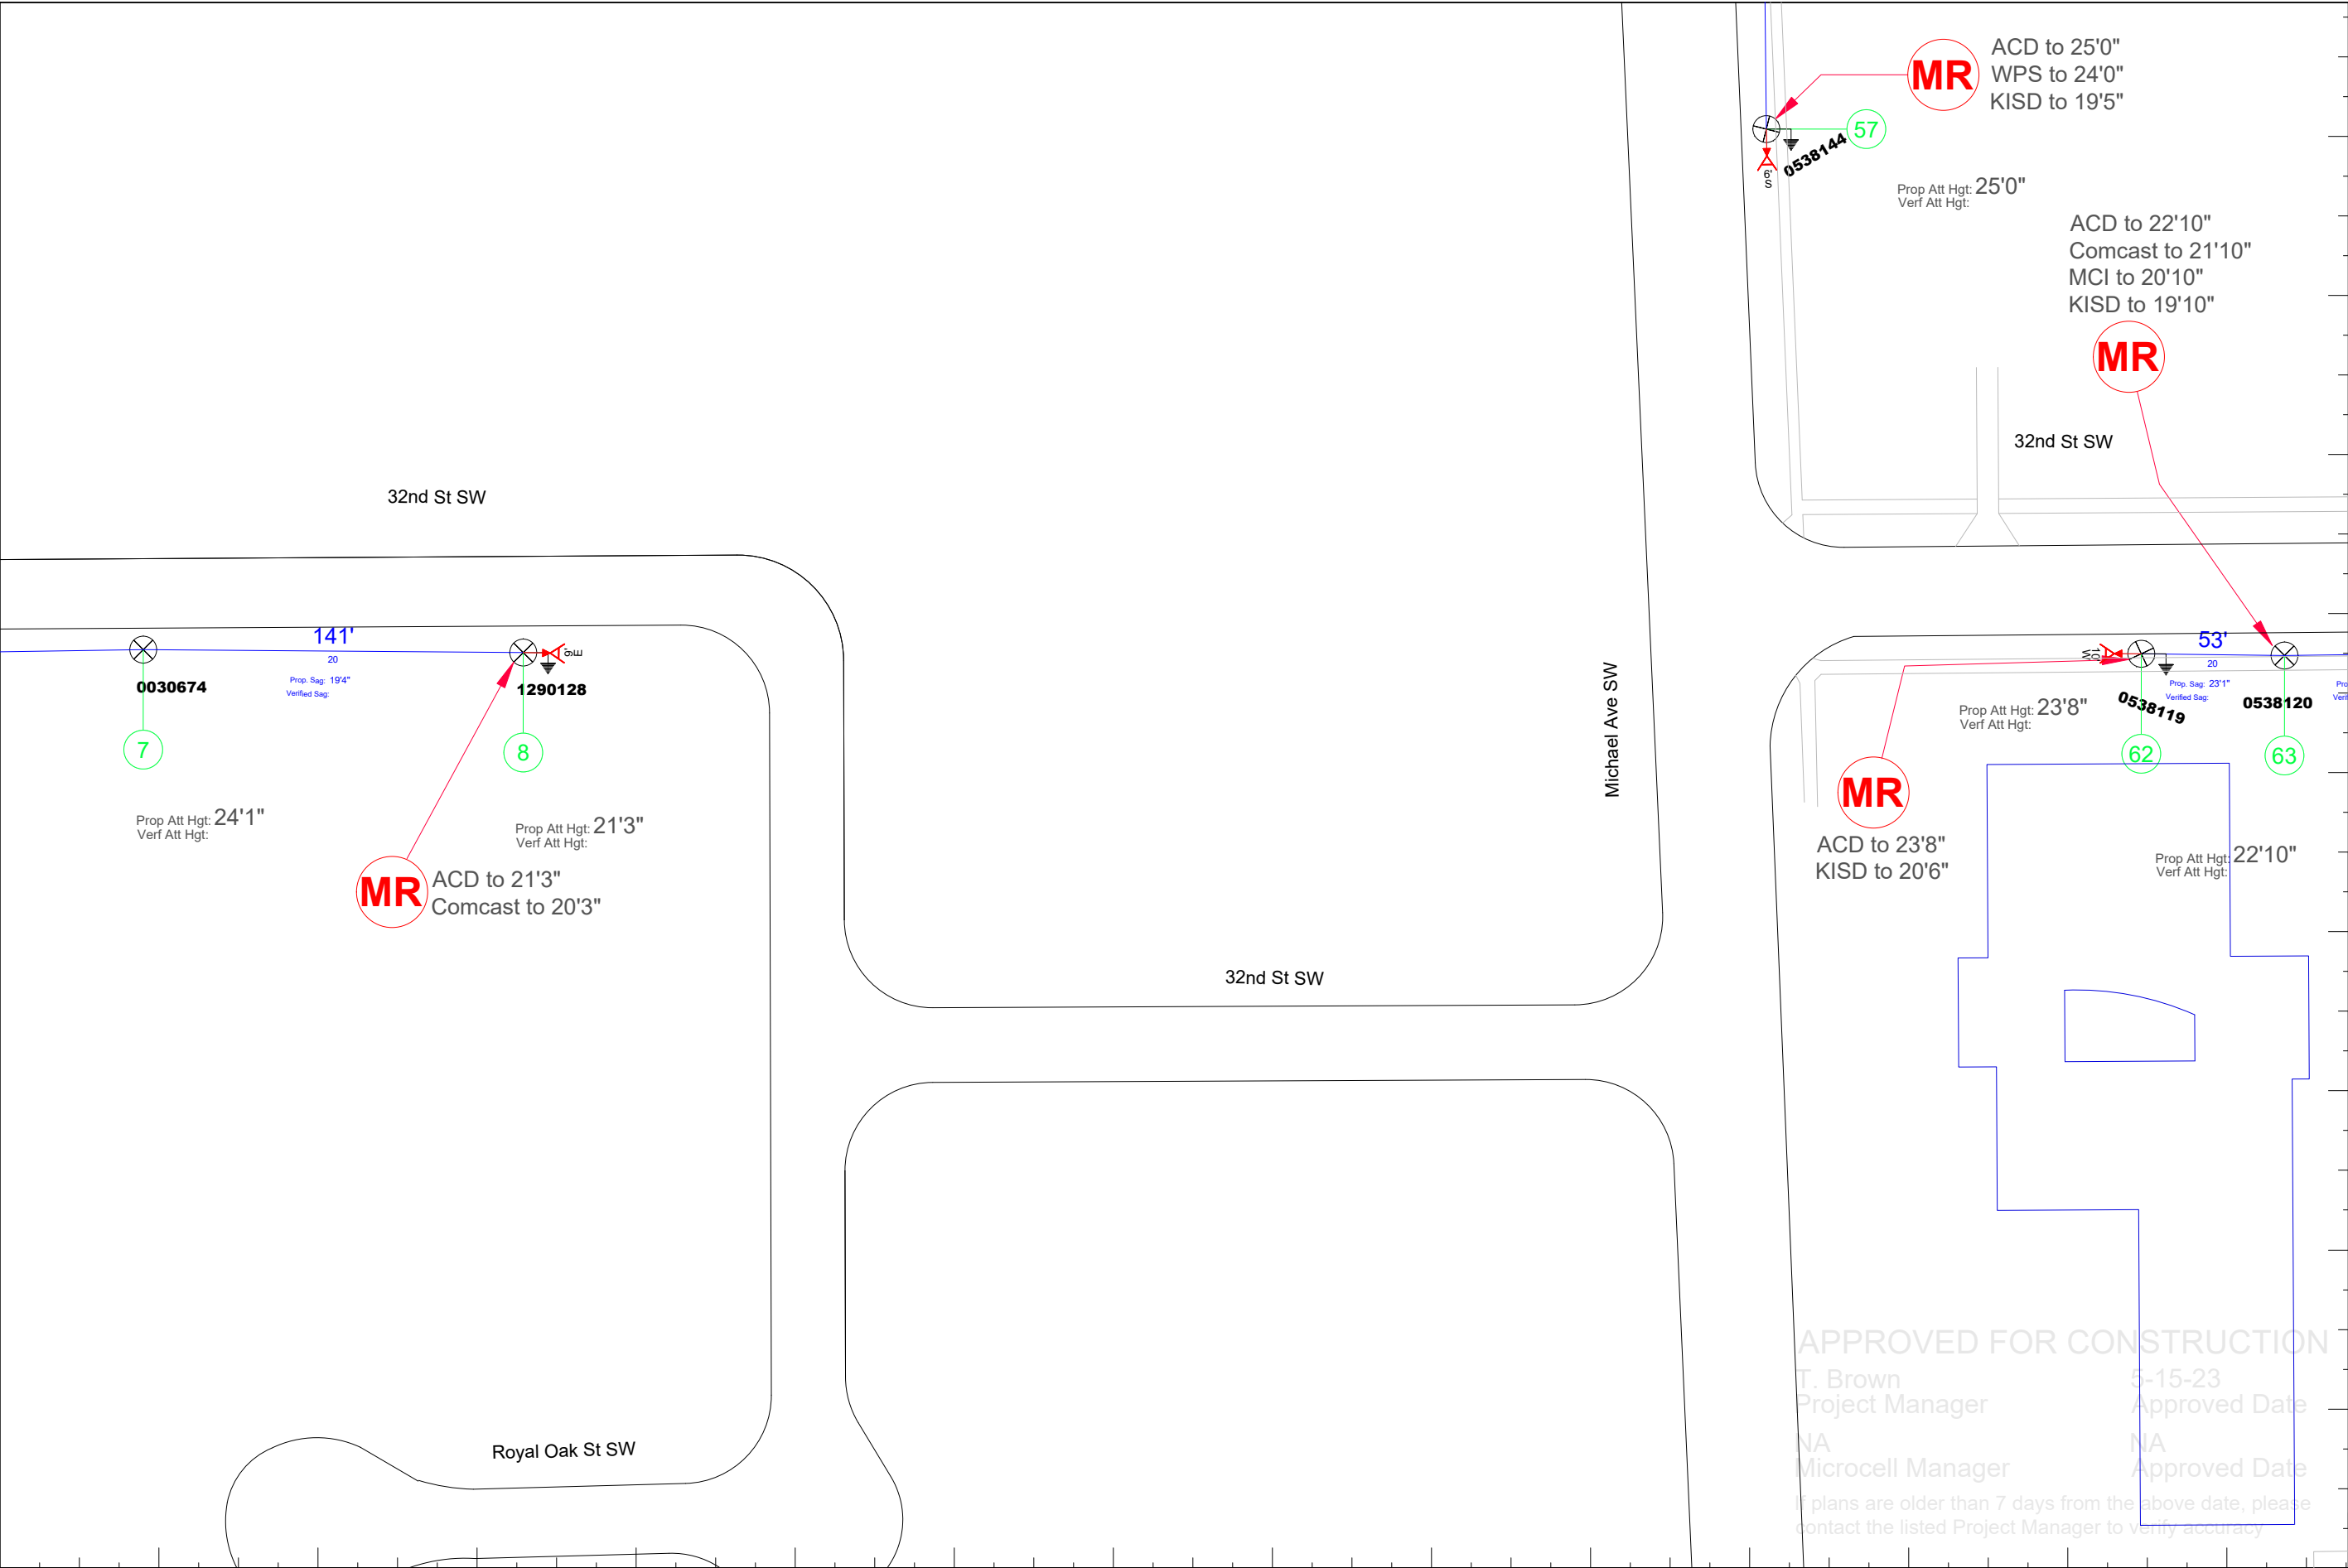

517-999-9999
1800 Grand River Ave
Lansing MI 48906

PROPRIETARY
INFORMATION NOT FOR
DISCLOSURE

This Set of Plans contains confidential or proprietary information, and the recipient must not disclose, copy, re-create, or distribute the plans or the information contained therein, either directly or indirectly, to other entities or individuals without written or express permission from ACD.NET

DRAWING DISCLAIMER

Facility Locations are general in nature, ACD.NET will not be held accountable for the accuracy of the information provided on these drawings. Contact the Local ONE CALL AGENCY 72 HOURS PRIOR TO CONSTRUCTION FOR EXACT UTILITY LOCATIONS AT:

MISS DIG 1-800-482-7171	O.U.P.S. 1-800-362-2764	INDIANA811 1-800-382-5544
----------------------------	----------------------------	------------------------------

CAD Standard Ver. 72919

Project Manager

T. Brown

Permitting

T. Brown

Transport Manager

G. Gould

Drawn By

Date

DTW

1-13-23


As Built


Date

Revisions

REV #	DESCRIPTION	BY	DATE

Exhibit: N/A

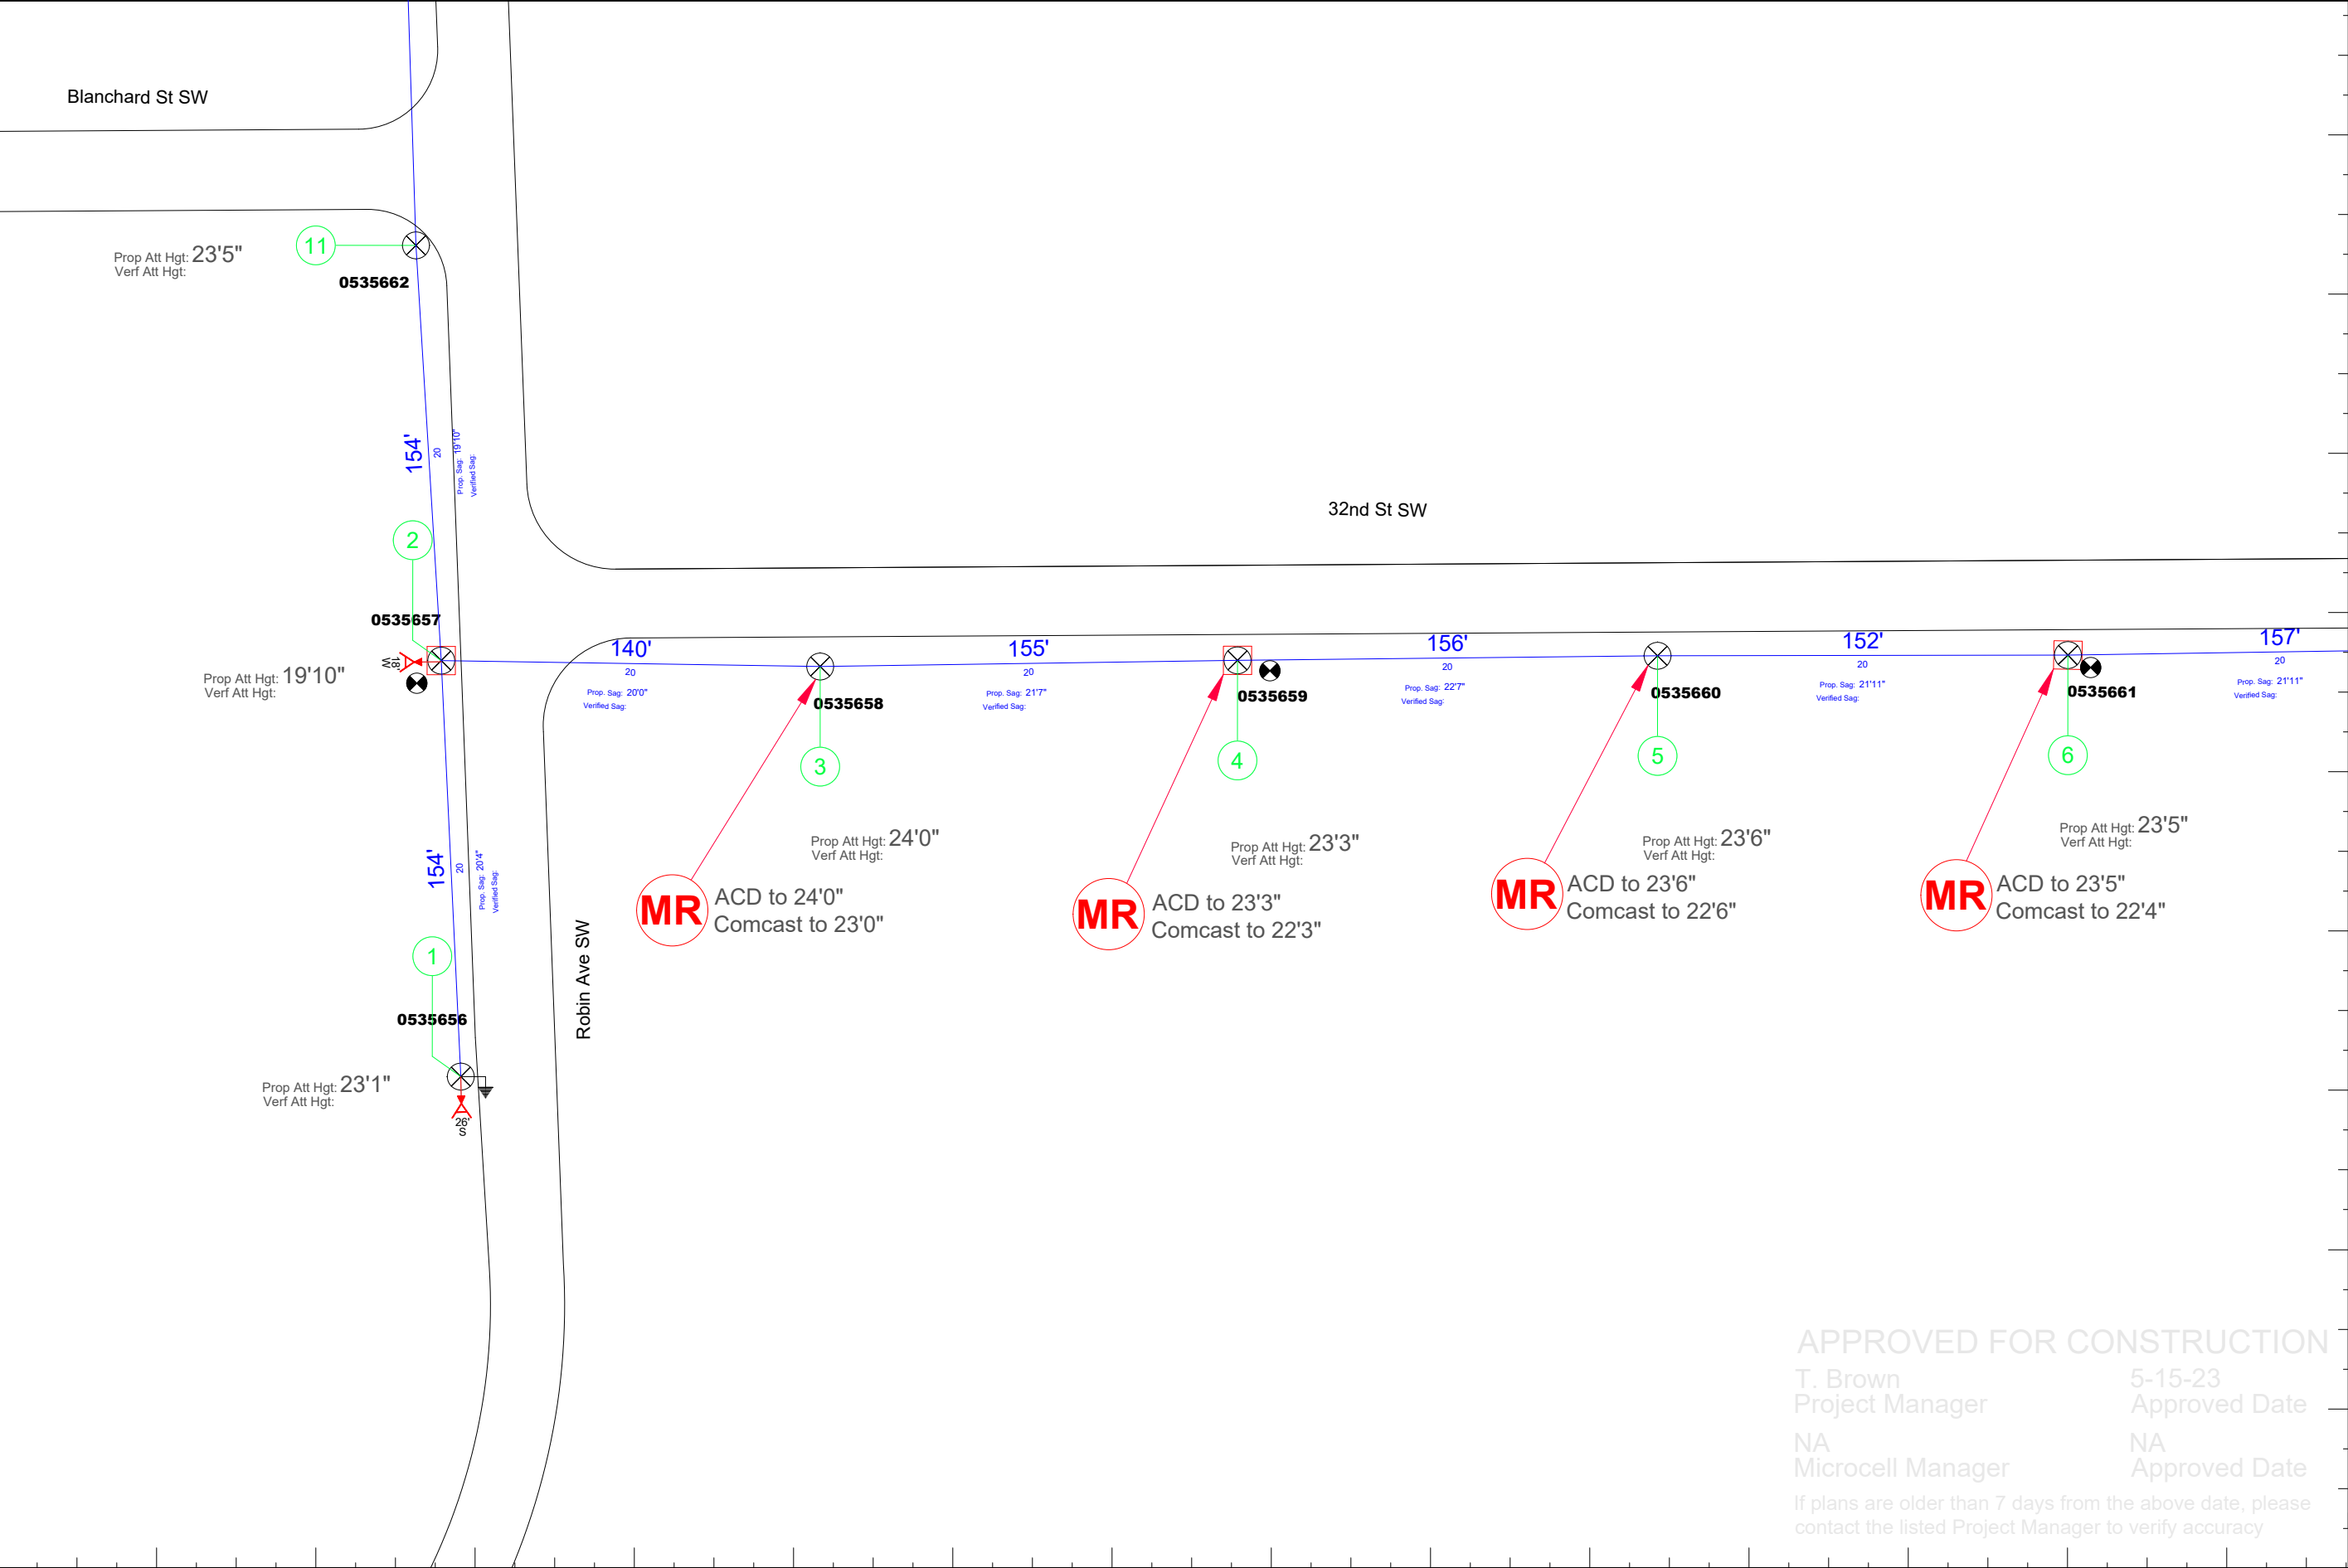

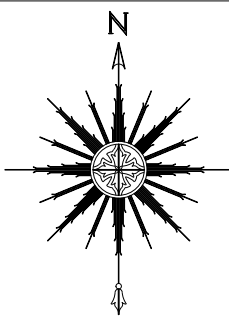



Advanced Communications & Data

517-999-9999
1800 Grand River Ave
Lansing MI 48906

PROPRIETARY
INFORMATION NOT FOR DISCLOSURE

This Set of Plans contains confidential or proprietary information, and the recipient must not disclose, copy, re-create, or distribute the plans or the information contained therein, either directly or indirectly, to other entities or individuals without written or express permission from ACD.NET

DRAWING DISCLAIMER

Facility Locations are general in nature, ACD.NET will not be held accountable for the accuracy of the information provided on these drawings. Contact the Local ONE CALL AGENCY 72 HOURS PRIOR TO CONSTRUCTION FOR EXACT UTILITY LOCATIONS AT:

MISS DIG 1-800-482-7171	O.U.P.S. 1-800-362-2764	INDIANA811 1-800-382-5544
----------------------------	----------------------------	------------------------------

CAD Standard Ver. 72919

Project Manager

T. Brown

Permitting

T. Brown

Transport Manager

G. Gould

Drawn By	Date
DTW	1-13-23

As Built	Date

Revisions

REV #	DESCRIPTION	BY	DATE

APPROVED FOR CONSTRUCTION

T. Brown
Project Manager

5-15-23
Approved Date

NA
Microcell Manager

NA
Approved Date

If plans are older than 7 days from the above date, please contact the listed Project Manager to verify accuracy

Exhibit: N/A

Remarks:				PEACHTREE ID: 34425	
SCALE: 1" = 60'		TRS: S14 T6N R12W			
COUNTY: Kent	TOWNSHIP:	CITY: Wyoming	PROJECT ID: LC014350FO34425		CUSTOMER NUMBER: 14350